



Office of the Assessor
601 Main Street
Belmar, New Jersey 07719
Telephone: (732) 681-3700
Facsimile: (732) 681-3434

Highlighted feature(s)

Subject Property (1)							
Block	Lot	Qualifier	Location	Owner	Street	City/State/Zip	UID
111	16		206 TWELFTH AVE	FUDALI, HAROLD & LISA	26 HYDE PARK DR	EAST BRUNSWICK, NJ 08816	1307-001110000-000160000-00000

List of adjoining feature(s) that intersect 200 foot buffer from Subject Property.

Joining Properties (34)			Qualifier	Location	Owner	Street	City/State/Zip	UID
Block	Lot							
121	16							
111	1			201 ELEVENTH AVE	BE OUR HOUSE LLC	380 STAGECOACH ROAD	MILLSTONE, NJ 08510	1307-001110000-000010000-00000
111	2			203 ELEVENTH AVE	MEIER, JOHN W JR	203 ELEVENTH AVE	BELMAR, NJ 07719	1307-001110000-000020000-00000
111	3			205 ELEVENTH AVE	205 STW, LLC	1506 MAIN ST	BELMAR, NJ 07719	1307-001110000-000030000-00000
111	4			207 ELEVENTH AVE	MISTRETITA, PIETRINA	207 11TH AVE	BELMAR, NJ 07719	1307-001110000-000040000-00000
111	5			209 ELEVENTH AVE	PERAS, DENNIS M & PATRICIA A	209 ELEVENTH AVE	BELMAR, NJ 07719	1307-001110000-000050000-00000
111	6			215 ELEVENTH AVE	BARRETT, WALTER JR & LOURDES J	19 W 7TH ST	BAYONNE, NJ 07002	1307-001110000-000060000-00000
111	12			214 TWELFTH AVE	SMITH, RICHARD C & JOSEPHINE	12 SARGENT ST	BRIDGEWATER, NJ 08807	1307-001110000-000120000-00000
111	13			212 TWELFTH AVE	NUNES, V & E & RODRIGUES,B & M	124 INWOOD AVE	COLONIA, NJ 07067	1307-001110000-000130000-00000
111	14			210 TWELFTH AVE	SELLITTO, M & A & ROTELLA, R & F	210 TWELFTH AVE	BELMAR, NJ 07719	1307-001110000-000140000-00000
111	15			208 TWELFTH AVE	MAGNESS, JAY M & LISANTE, NADINE	208 TWELFTH AVE	BELMAR, NJ 07719	1307-001110000-000150000-00000
111	17			204 TWELFTH AVE	DEMARCO, DIANA	204 12TH AVE	BELMAR, NJ 07719	1307-001110000-000170000-00000

Developed by Civil Solutions, using myiDV

Block	Lot	Qualifier	Location	Owner	Street	City/State/Zip	UID
111	18		202 TWELFTH AVE	DONATE, ANDREW JR & ANNA E	406 ALBEE FARM RD	NOKOMIS, FL 34275	1307-01110000-03010000-000000
111	19		200 TWELFTH AVE	BELMAR IV REALTY LLC	213 SOUTH AVENUE	EAST CRANFORD, NJ 07016	1307-01110000-03019000-000000
111	20		1105 AST	SKWIAL, B J, FRIEND, M & MAYRODEM	1105 A STREET	BELMAR, NJ 07719	1307-01110000-00020000-000000
111	21		1103 AST	CAMA CYNTHIA C/O TBWAG ENT LLC	PO BOX 1393	WALL, NJ 07719	1307-01110000-00021000-000000
111	22		1101 AST	TBWAG ENTERPRISES, LLC	PO BOX 1393	WALL, NJ 07719	1307-01110000-00022000-000000
111	23		211 ELEVENTH AVE	ALESSIO, JOHN & JENNIFER	30 WEST LINDSEY ROAD #41	CEDAR GROVE, NJ 07009	1307-01110000-00023000-000000
121	1		201 TWELFTH AVE	KONONOV,S, EDELMANN,N&H. TRUST	48-1785 MELIAST UNIT 213	WAIKOLA, HI 96738	1307-01212000-00001000-000000
121	2		203 TWELFTH AVE	PERGER, IMRE & JACQUELINE & S. & A	203 12TH AVE	BELMAR, NJ 07719	1307-01212000-00002000-000000
121	3		205 TWELFTH AVE	CRAIG, JAYNE E	205 TWELFTH AVE	BELMAR, NJ 07719	1307-01212000-00003000-000000
121	4		207 TWELFTH AVE	KLEISSLER, KEITH & GERALDINE	207 TWELFTH AVE	BELMAR, NJ 07719	1307-01212000-00004000-000000
121	5		207.5 TWELFTH AVE	SCIANNI, ANTHONY	PO BOX 190	COLTS NECK, NJ 07722	1307-01212000-00005000-000000
121	6		209 TWELFTH AVE	FRANK, JOSEPH R & JUDITH M	209 TWELFTH AVENUE	BELMAR, NJ 07719	1307-01212000-00006000-000000
121	7		211 TWELFTH AVE	LEONARD, JACK R & ALICE A	211 TWELFTH AVE	BELMAR, NJ 07719	1307-01212000-00007000-000000
121	8		213 TWELFTH AVE	HARRIS, WESLEY JR	213 TWELFTH AVE	BELMAR, NJ 07719	1307-01212000-00008000-000000
121	9		215 TWELFTH AVE	GENARDI, COREY & MICHELLE	82 NORMANDY RD	CLIFTON, NJ 07033	1307-01212000-00009000-000000
121	18		210 THIRTEENTH AVE	BELMAR, INC	566 BROADWAY, APT 26A	LYNBROOK, NY 11563	1307-01212000-00018000-000000
121	19		208 THIRTEENTH AVE	STIRRUP, TODD A & STEPHANIE	7 PATRIE COURT	CHESTER, NJ 07930	1307-01212000-00019000-000000
121	20		206 THIRTEENTH AVE	DALAKIAN, MARTIN A & PELAEZ,GAIL D	2 TARA DR	PARSIPPANY, NJ 07054	1307-01212000-00020000-000000
121	21		204 THIRTEENTH AVE	REVANO, LAURA & CAESAR	204 THIRTEENTH AVE	BELMAR, NJ 07719	1307-01212000-00021000-000000
121	22		202 THIRTEENTH AVE	GROOME, JAMES P & JEAN	202 THIRTEENTH AVE	BELMAR, NJ 07719	1307-01212000-00022000-000000
124	24		1203 AST	STEPHENS, JANET Y	2607 BELMAR BLVD	BELMAR, NJ 07719	1307-01212000-00024000-000000
121	25		1201 AST	CORALLO, VICTOR & JOHANNA	1201 AST	BELMAR, NJ 07719	1307-01212000-00025000-000000

Developed by Civil Solutions, using myiDV



601 MAIN STREET
P.O. BOX A
BELMAR, N.J. 07719
732-681-3700


THE FOLLOWING UTILITIES ARE ATTACHED TO AND MADE
PART OF THIS 200' CERTIFIED LIST AND MUST BE NOTIFIED
IN ACCORDANCE WITH CHAPTER 245, P.L. 1991 OF N.J.

1. Public Service Electric and Gas Company
Manager - Corporate Properties
80 Park Plaza, T6B
Newark, New Jersey 07102
2. Dave Ruysdall, Engineering
Monmouth Cablevision
1501 18th Avenue
Post Office Box 58
Wall, New Jersey 07719
3. Monmouth County Planning Board
Hall of Records, Annex 2nd Floor
E. Main Street
P. O. Box 1255
Freehold, New Jersey 07728
4. Borough of Belmar
P.O. Box A
Belmar, New Jersey 07719
5. Verizon New Jersey Inc.
Attn: Ralph Sotomayor - ROW
5100 Belmar Boulevard
Farmingdale, NJ 07722
6. Jersey Central Power & Light
Attn: Craig Mandel
300 Madison Avenue
P.O. Box 1511
Morristown, NJ 07962

Belmar Borough - Map

Buffer Report


created on 3/10/2020

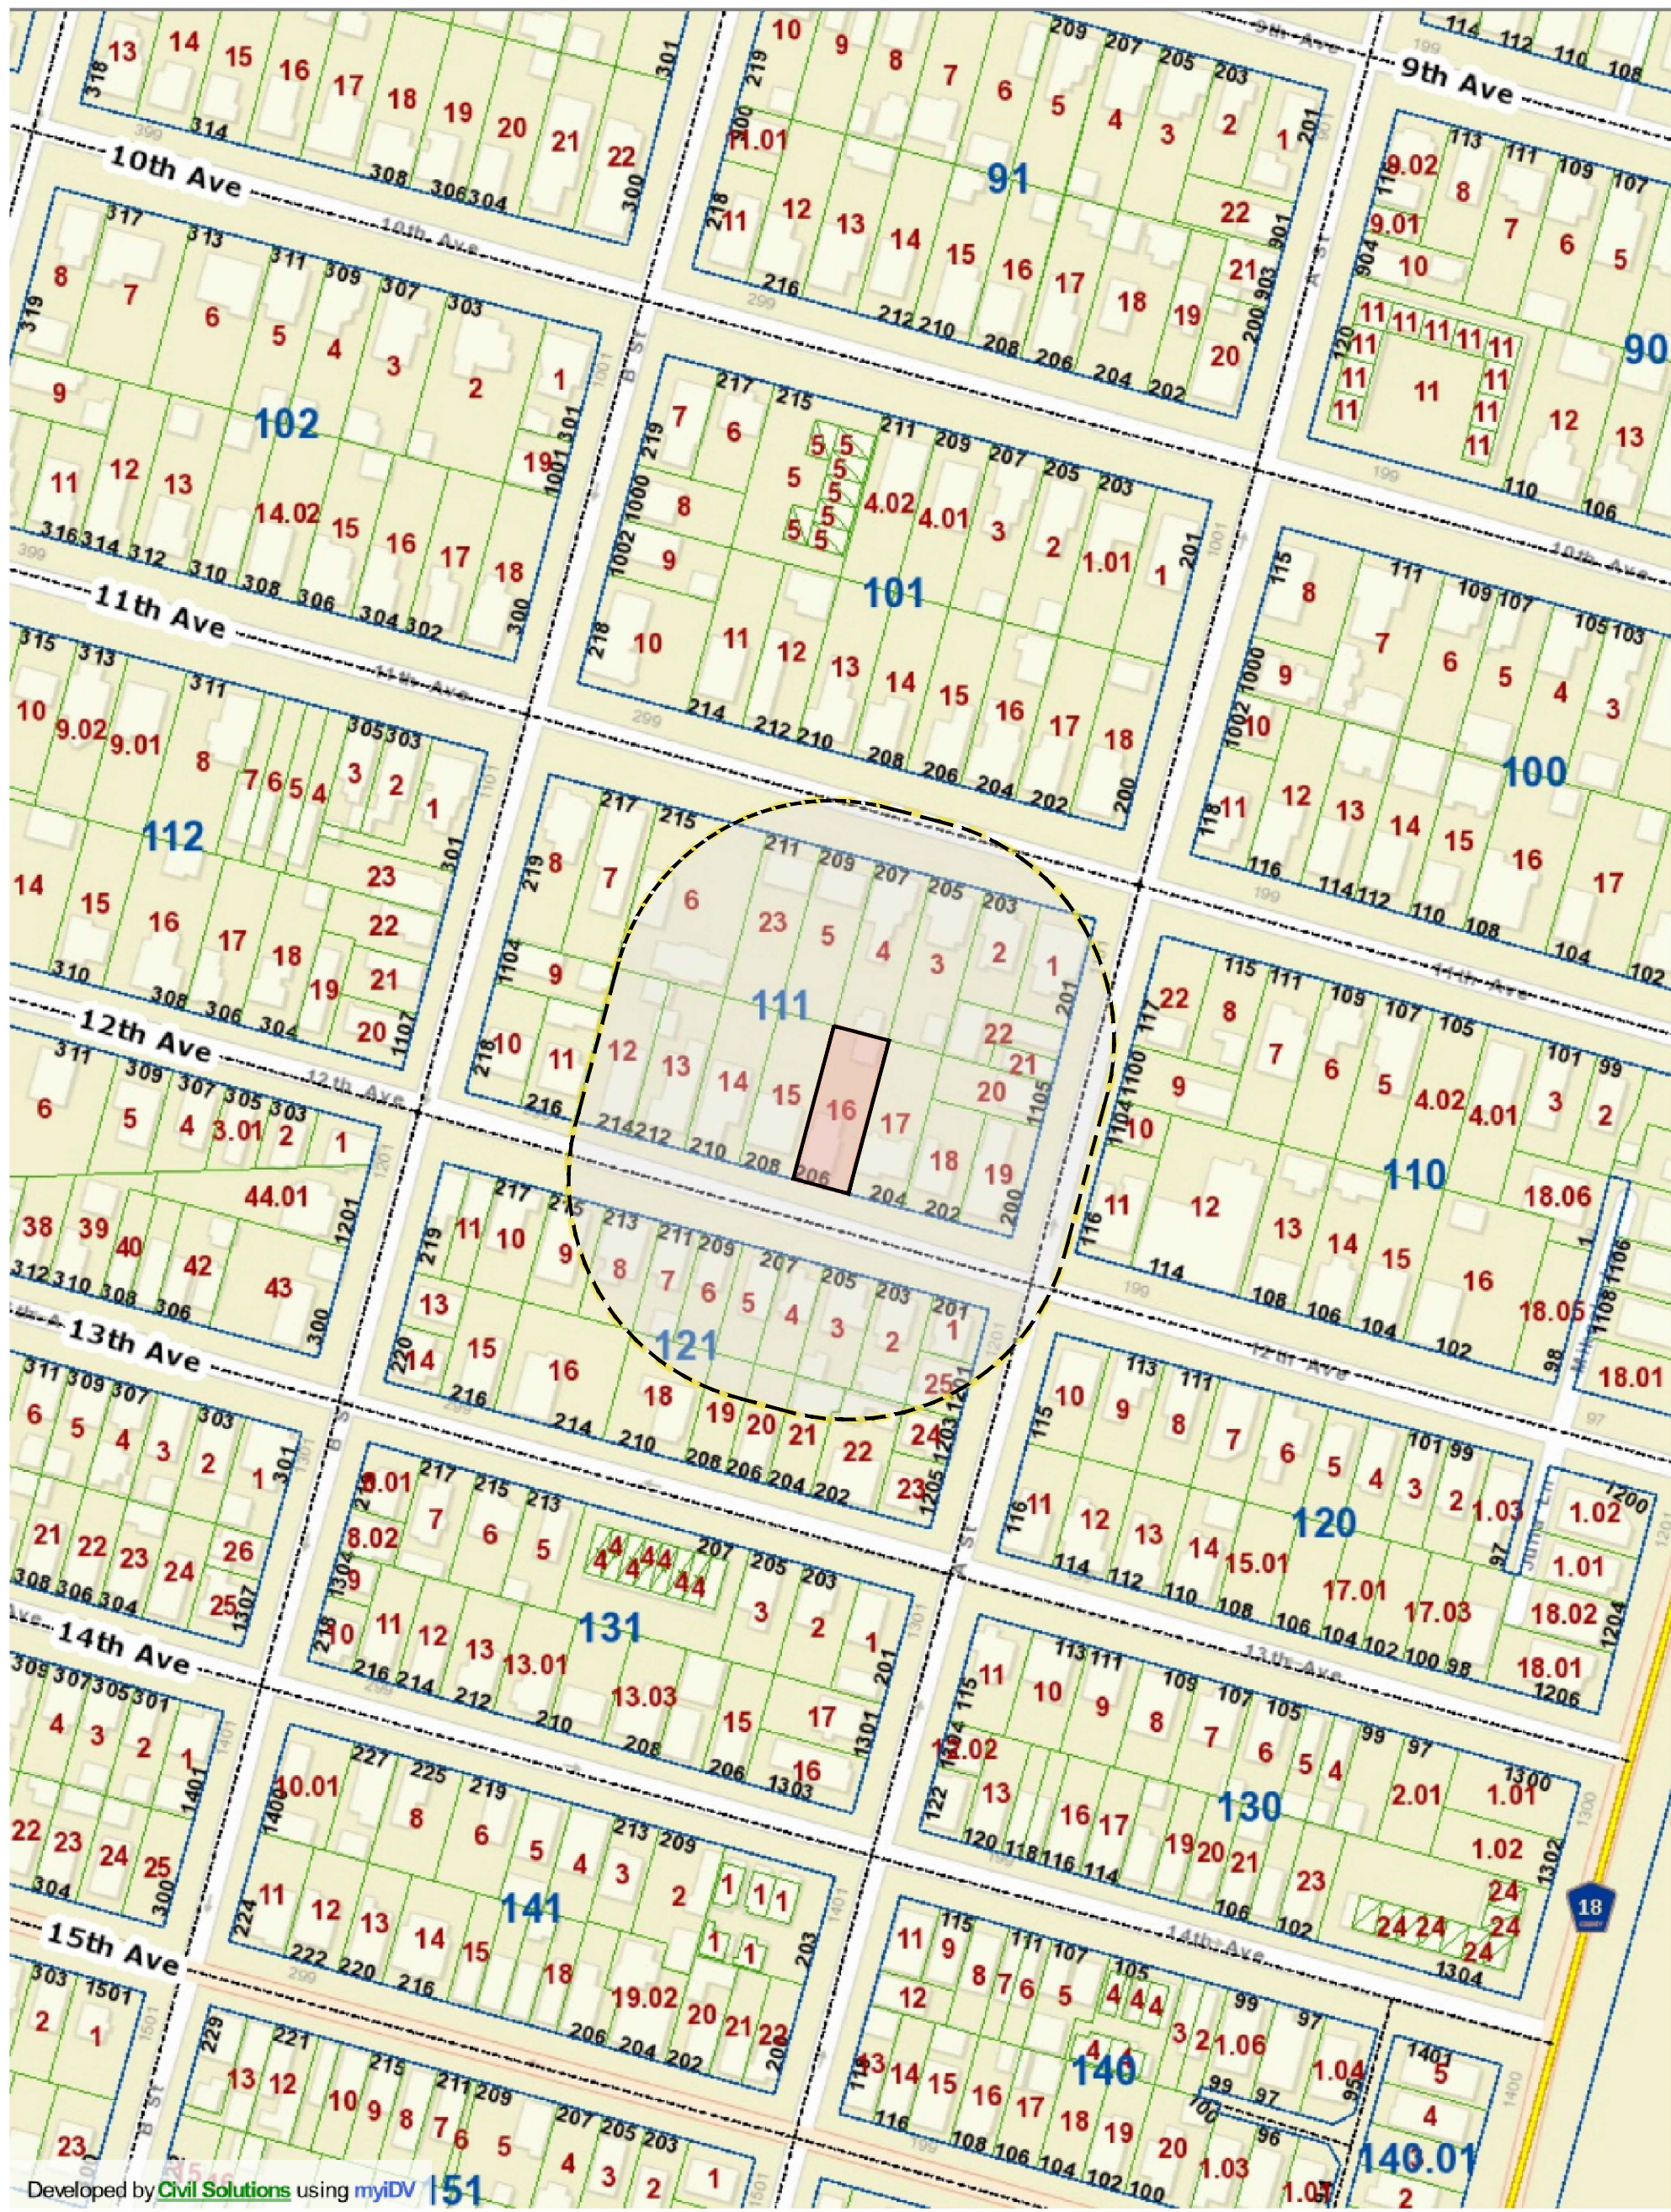

Developed by [Civil Solutions](#) using [myiDV](#)

Developed by Civil Solutions, using myiDV

200' Radius Map
Scale: 1' = 50'

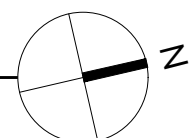[illegible]

Lisa & Harold Fudal
206 12th Street
Belmar, NJ 07719

OWNER

206 12th Street
Belmar, NJ 07719
Block 111 - Lot 16

n a s t a s i
a r c h i t e c t s

Mr. E.

321 Newark Street
Hoboken, NJ 07030
Tel: 201. 653. 2577
Fax: 201. 653. 2642
NJ License #A111550
NY License #021574


Neighbor Notification Information

Date:	March 17th, 2020
Scale:	As Noted
Drawn By:	AC
Checked By:	JN
Phase/Revision:	Zoning


G102

Copyright © 2020 Nastasi Architects

Neighbor Notification List

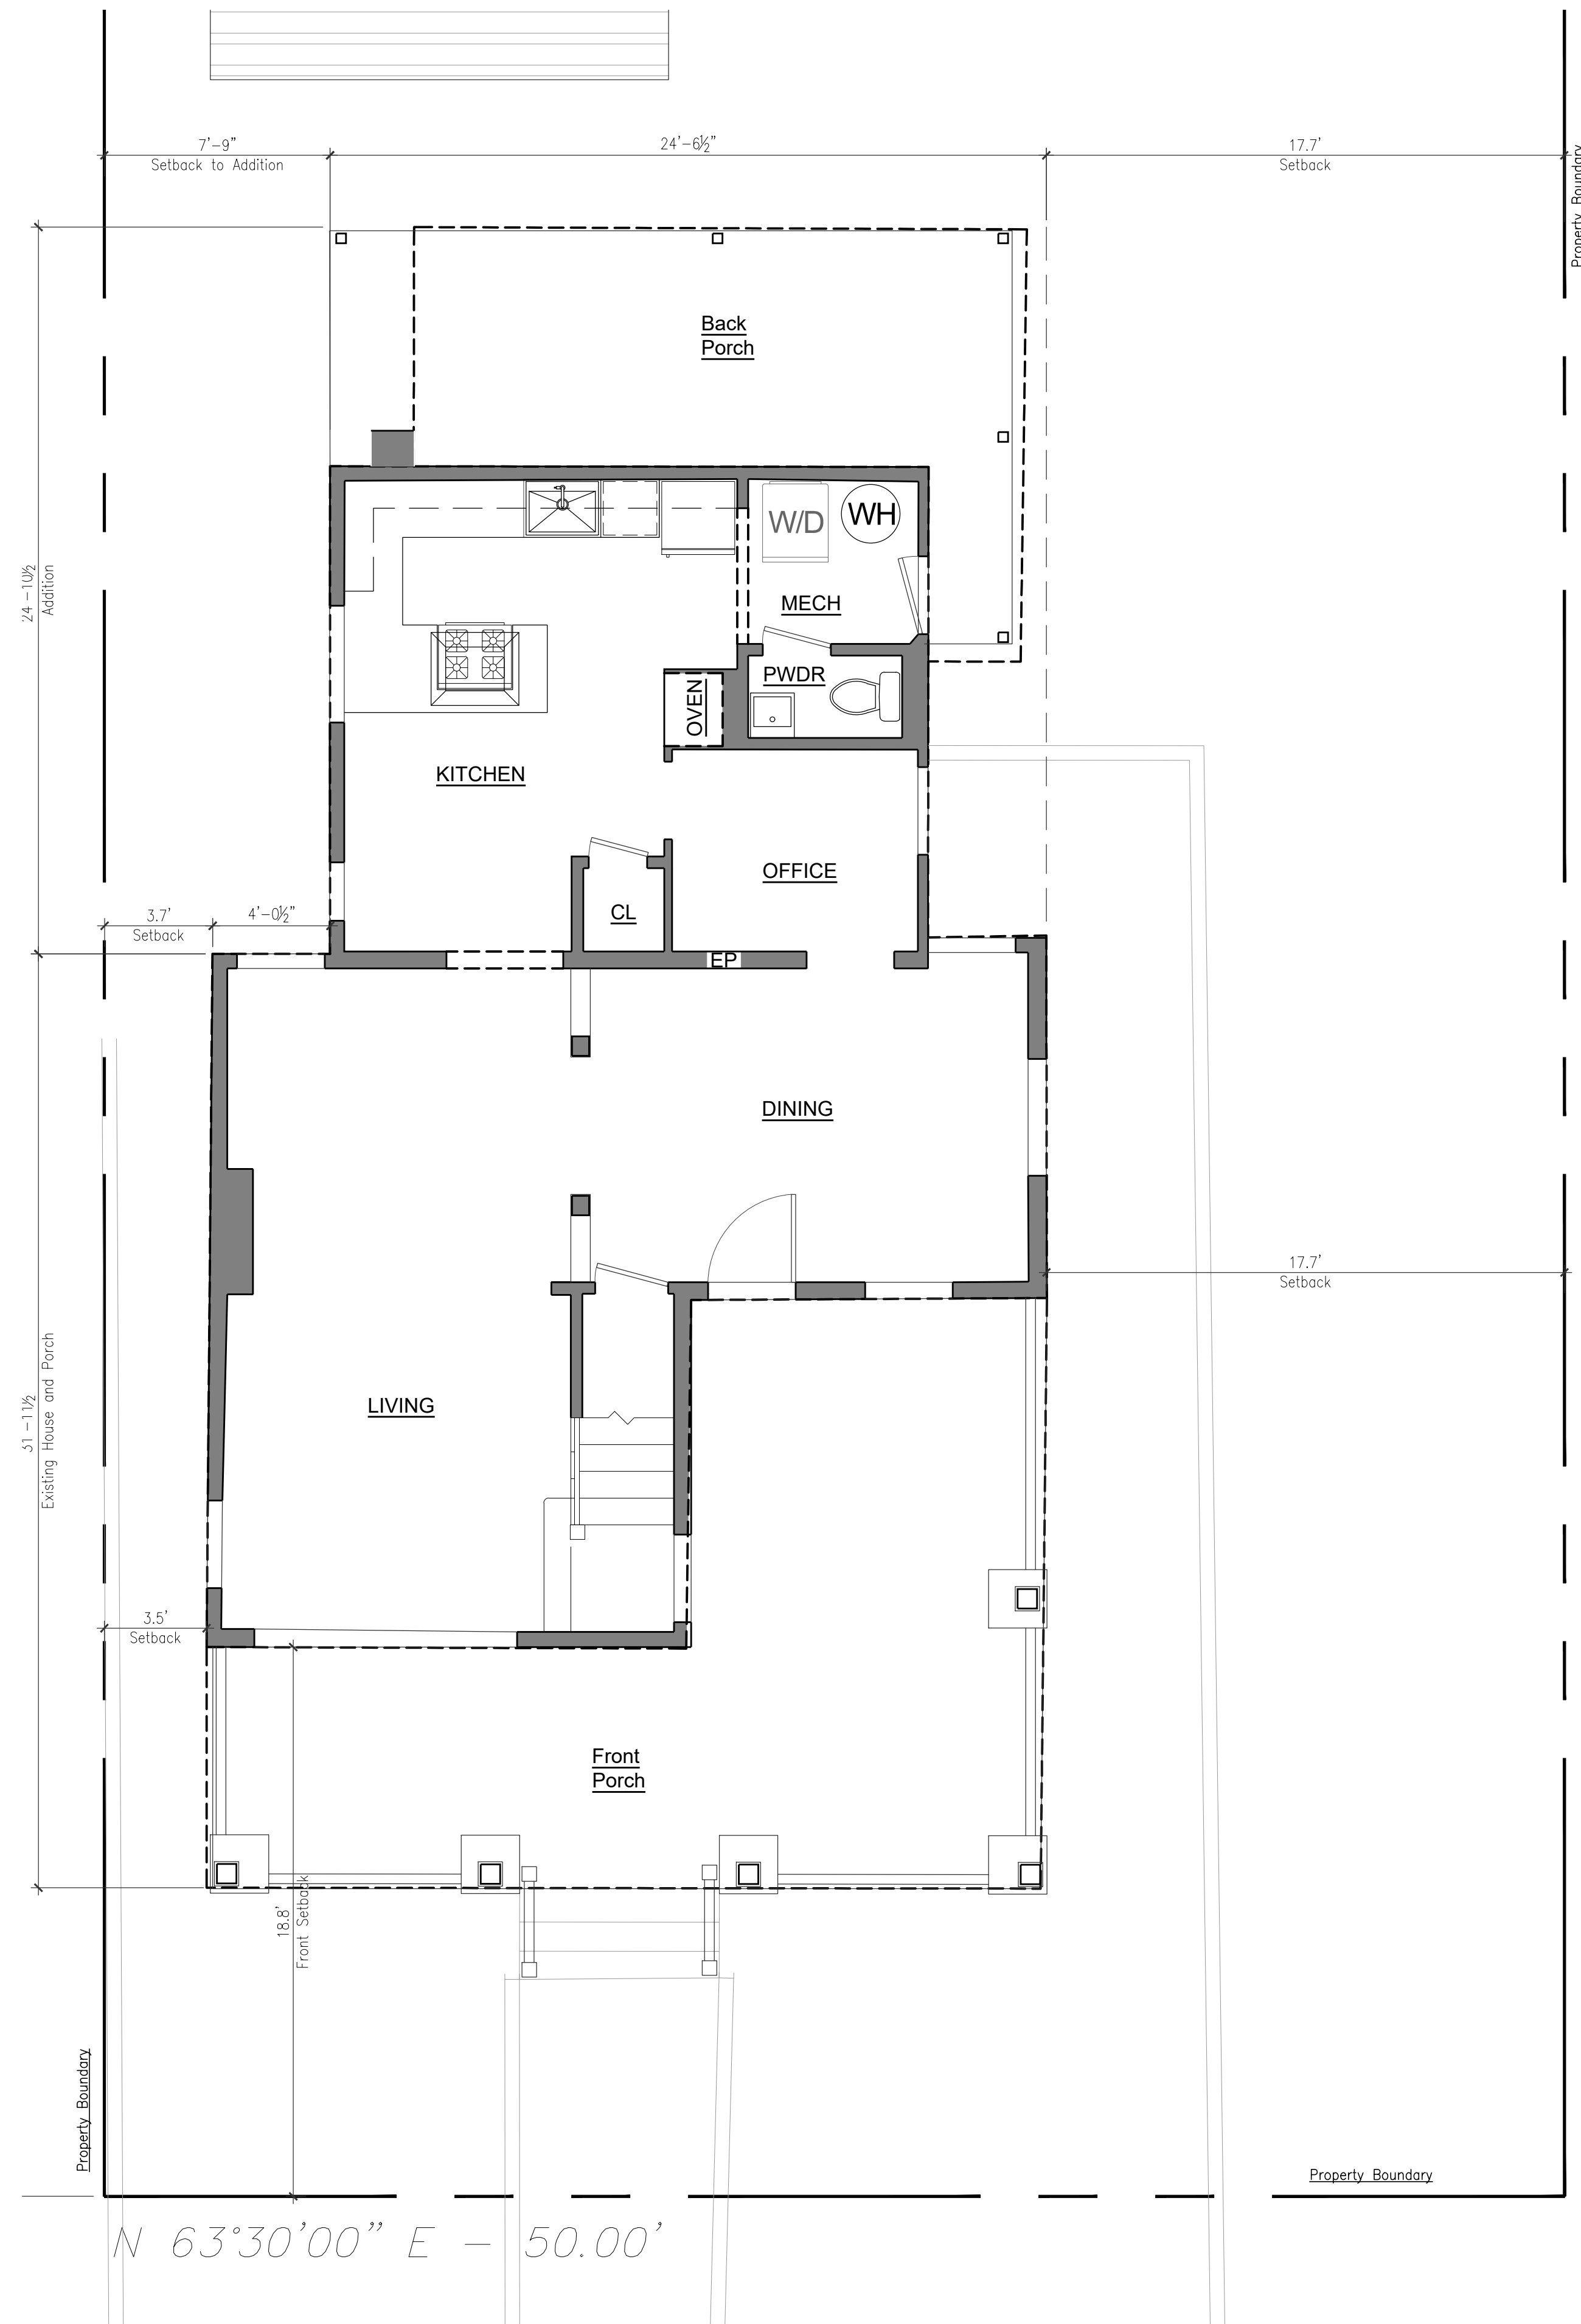

P1 Existing First Floor Plan
1/4" = 1'-0"

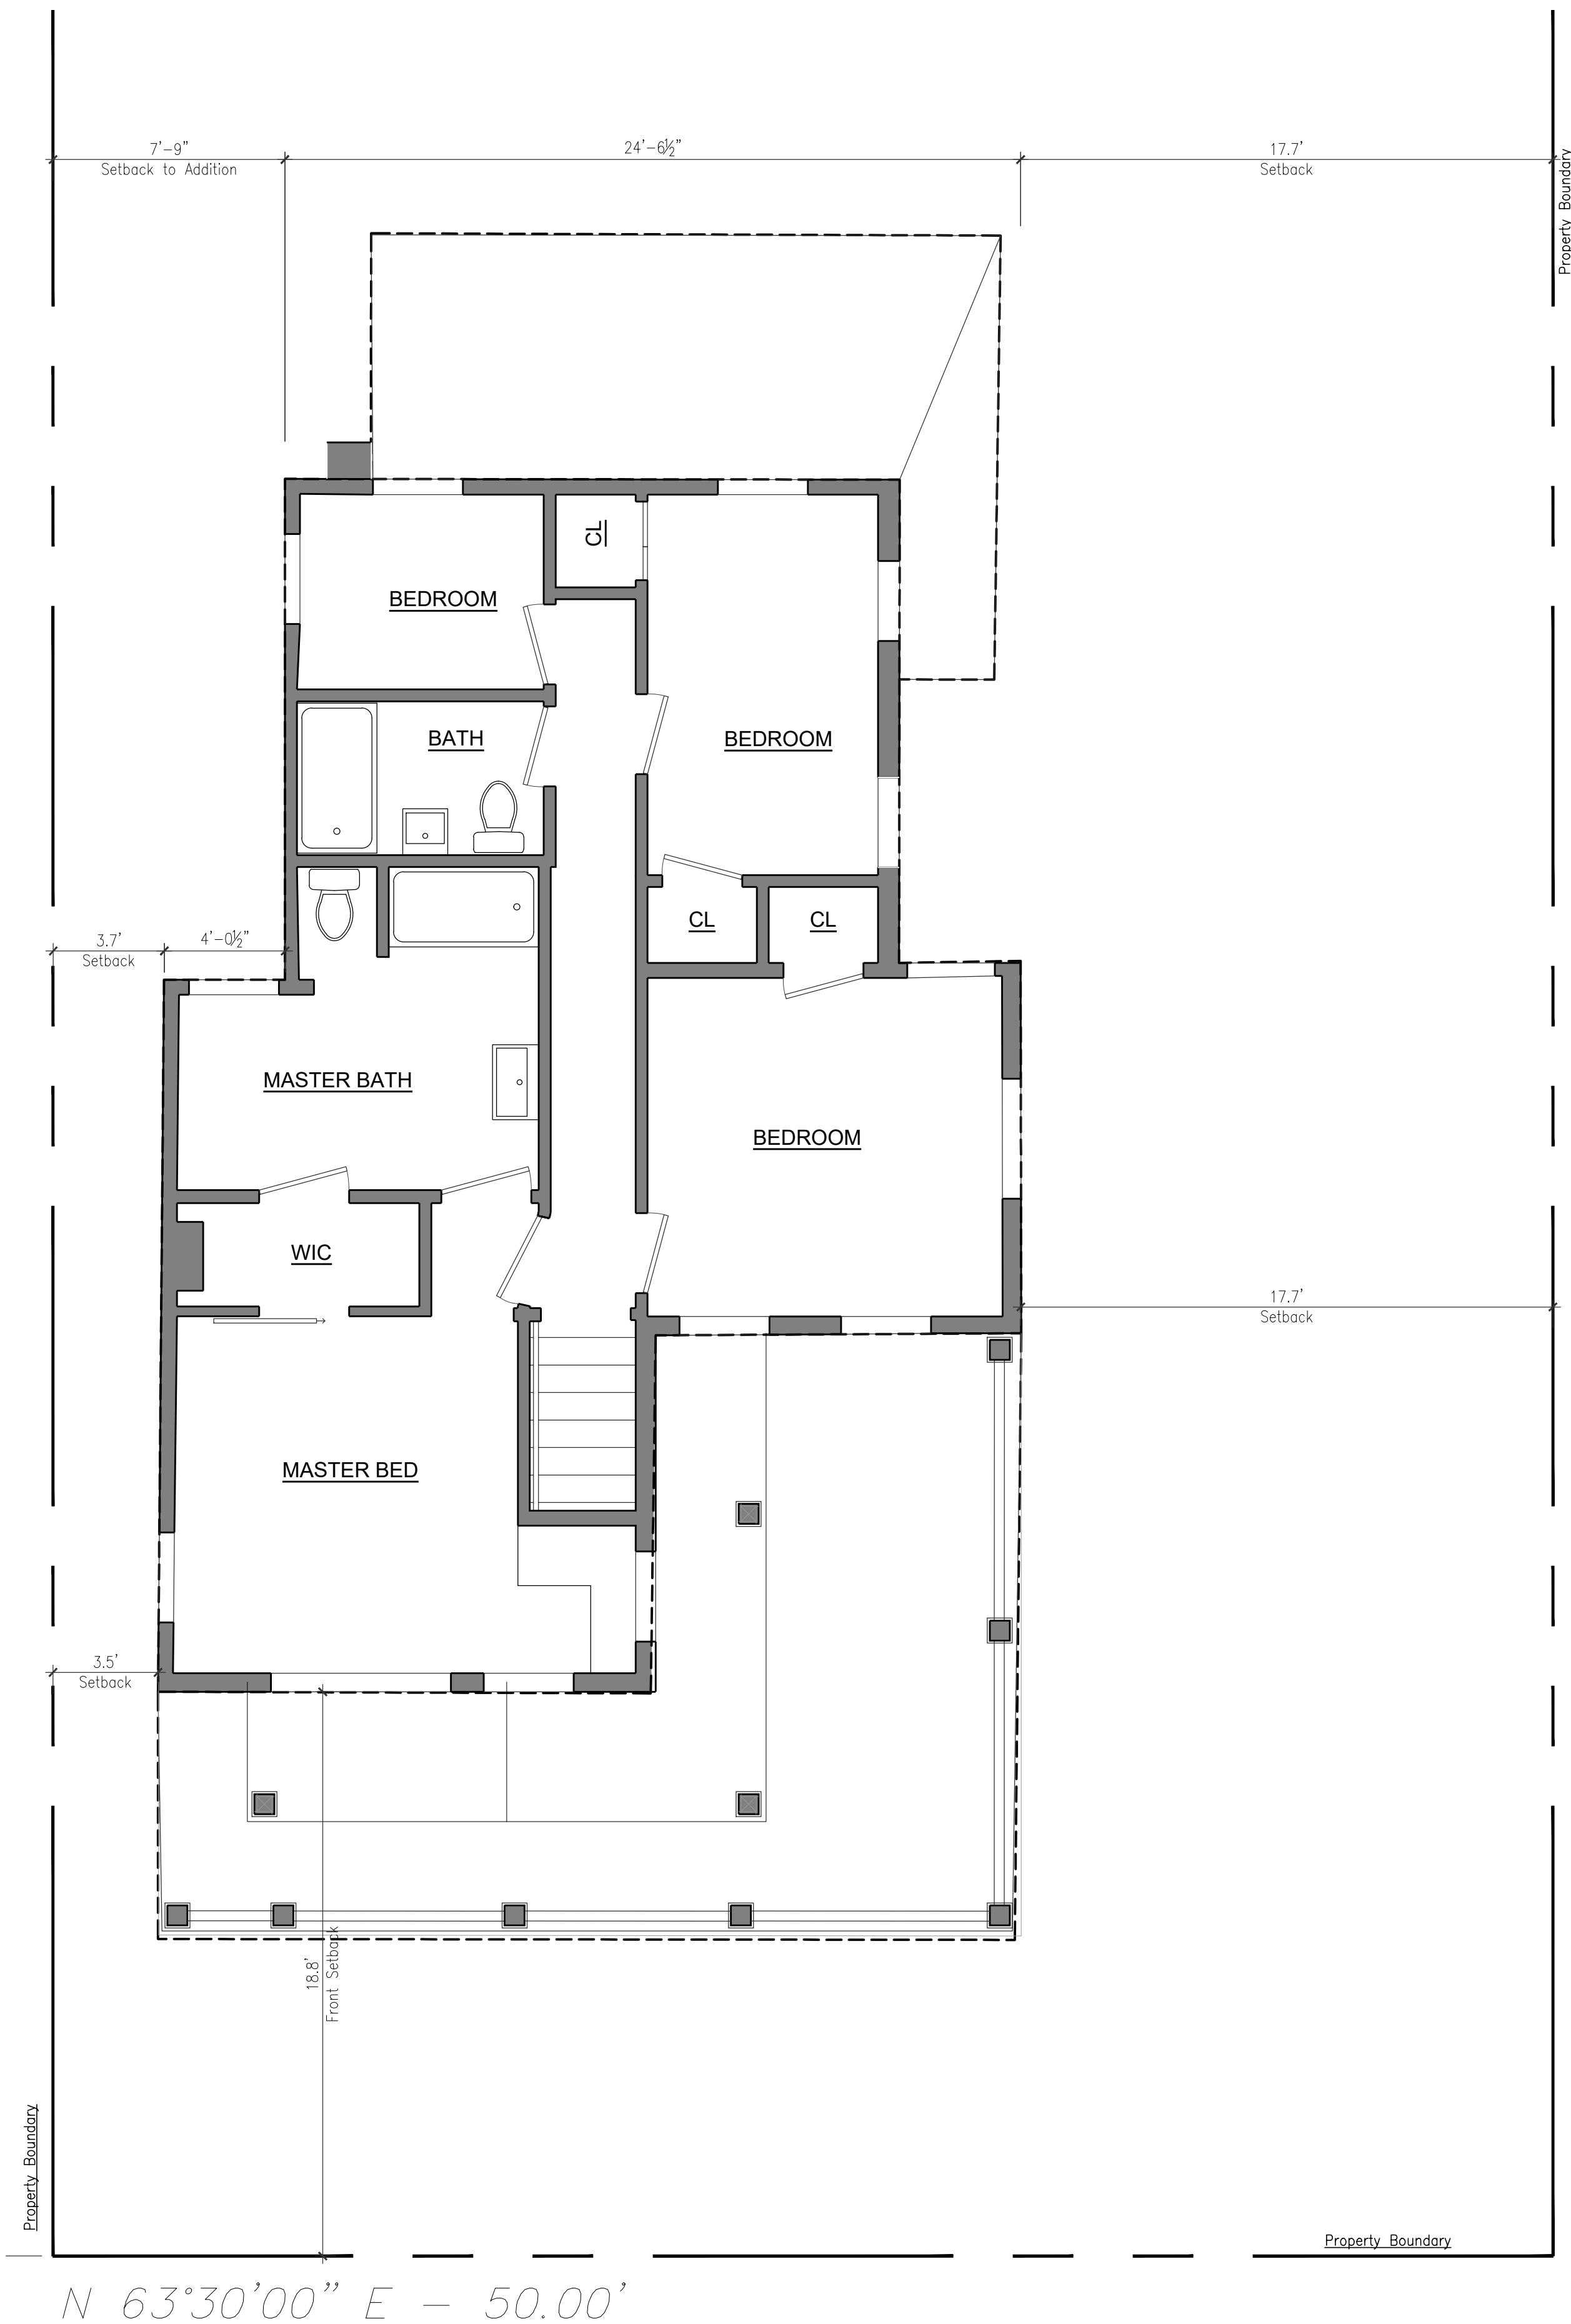

P2 Existing Second Floor Plan
1/4" = 1'-0"

[illegible]

Lisa & Harold Fudali
206 12th Street
Belmar, NJ 07719

OWNER

206 12th Street
Belmar, NJ 07719
Block 111 - Lot 16

n a s t a s i
a r c h i t e c t s

M. E.



321 Newark Street
Hoboken, NJ 07030
Tel: 201. 653. 2577
Fax: 201. 653. 2642
NJ License #A111550
NY License #021574

Existing Plans


Date:	March 17th, 2020
Scale:	As Noted
Drawn By:	AG
Checked By:	JN
Phase/Revision:	Zoning

A100


Copyright © 2020 Nastasi Architects

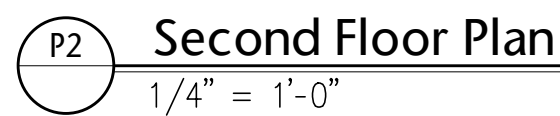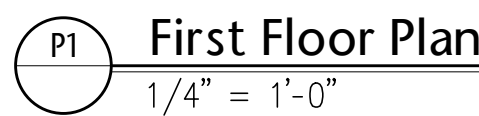

Date:	March 17th, 2020
Scale:	As Noted
Drawn By:	AG
Checked By:	JN
Phase/Revision:	Zoning

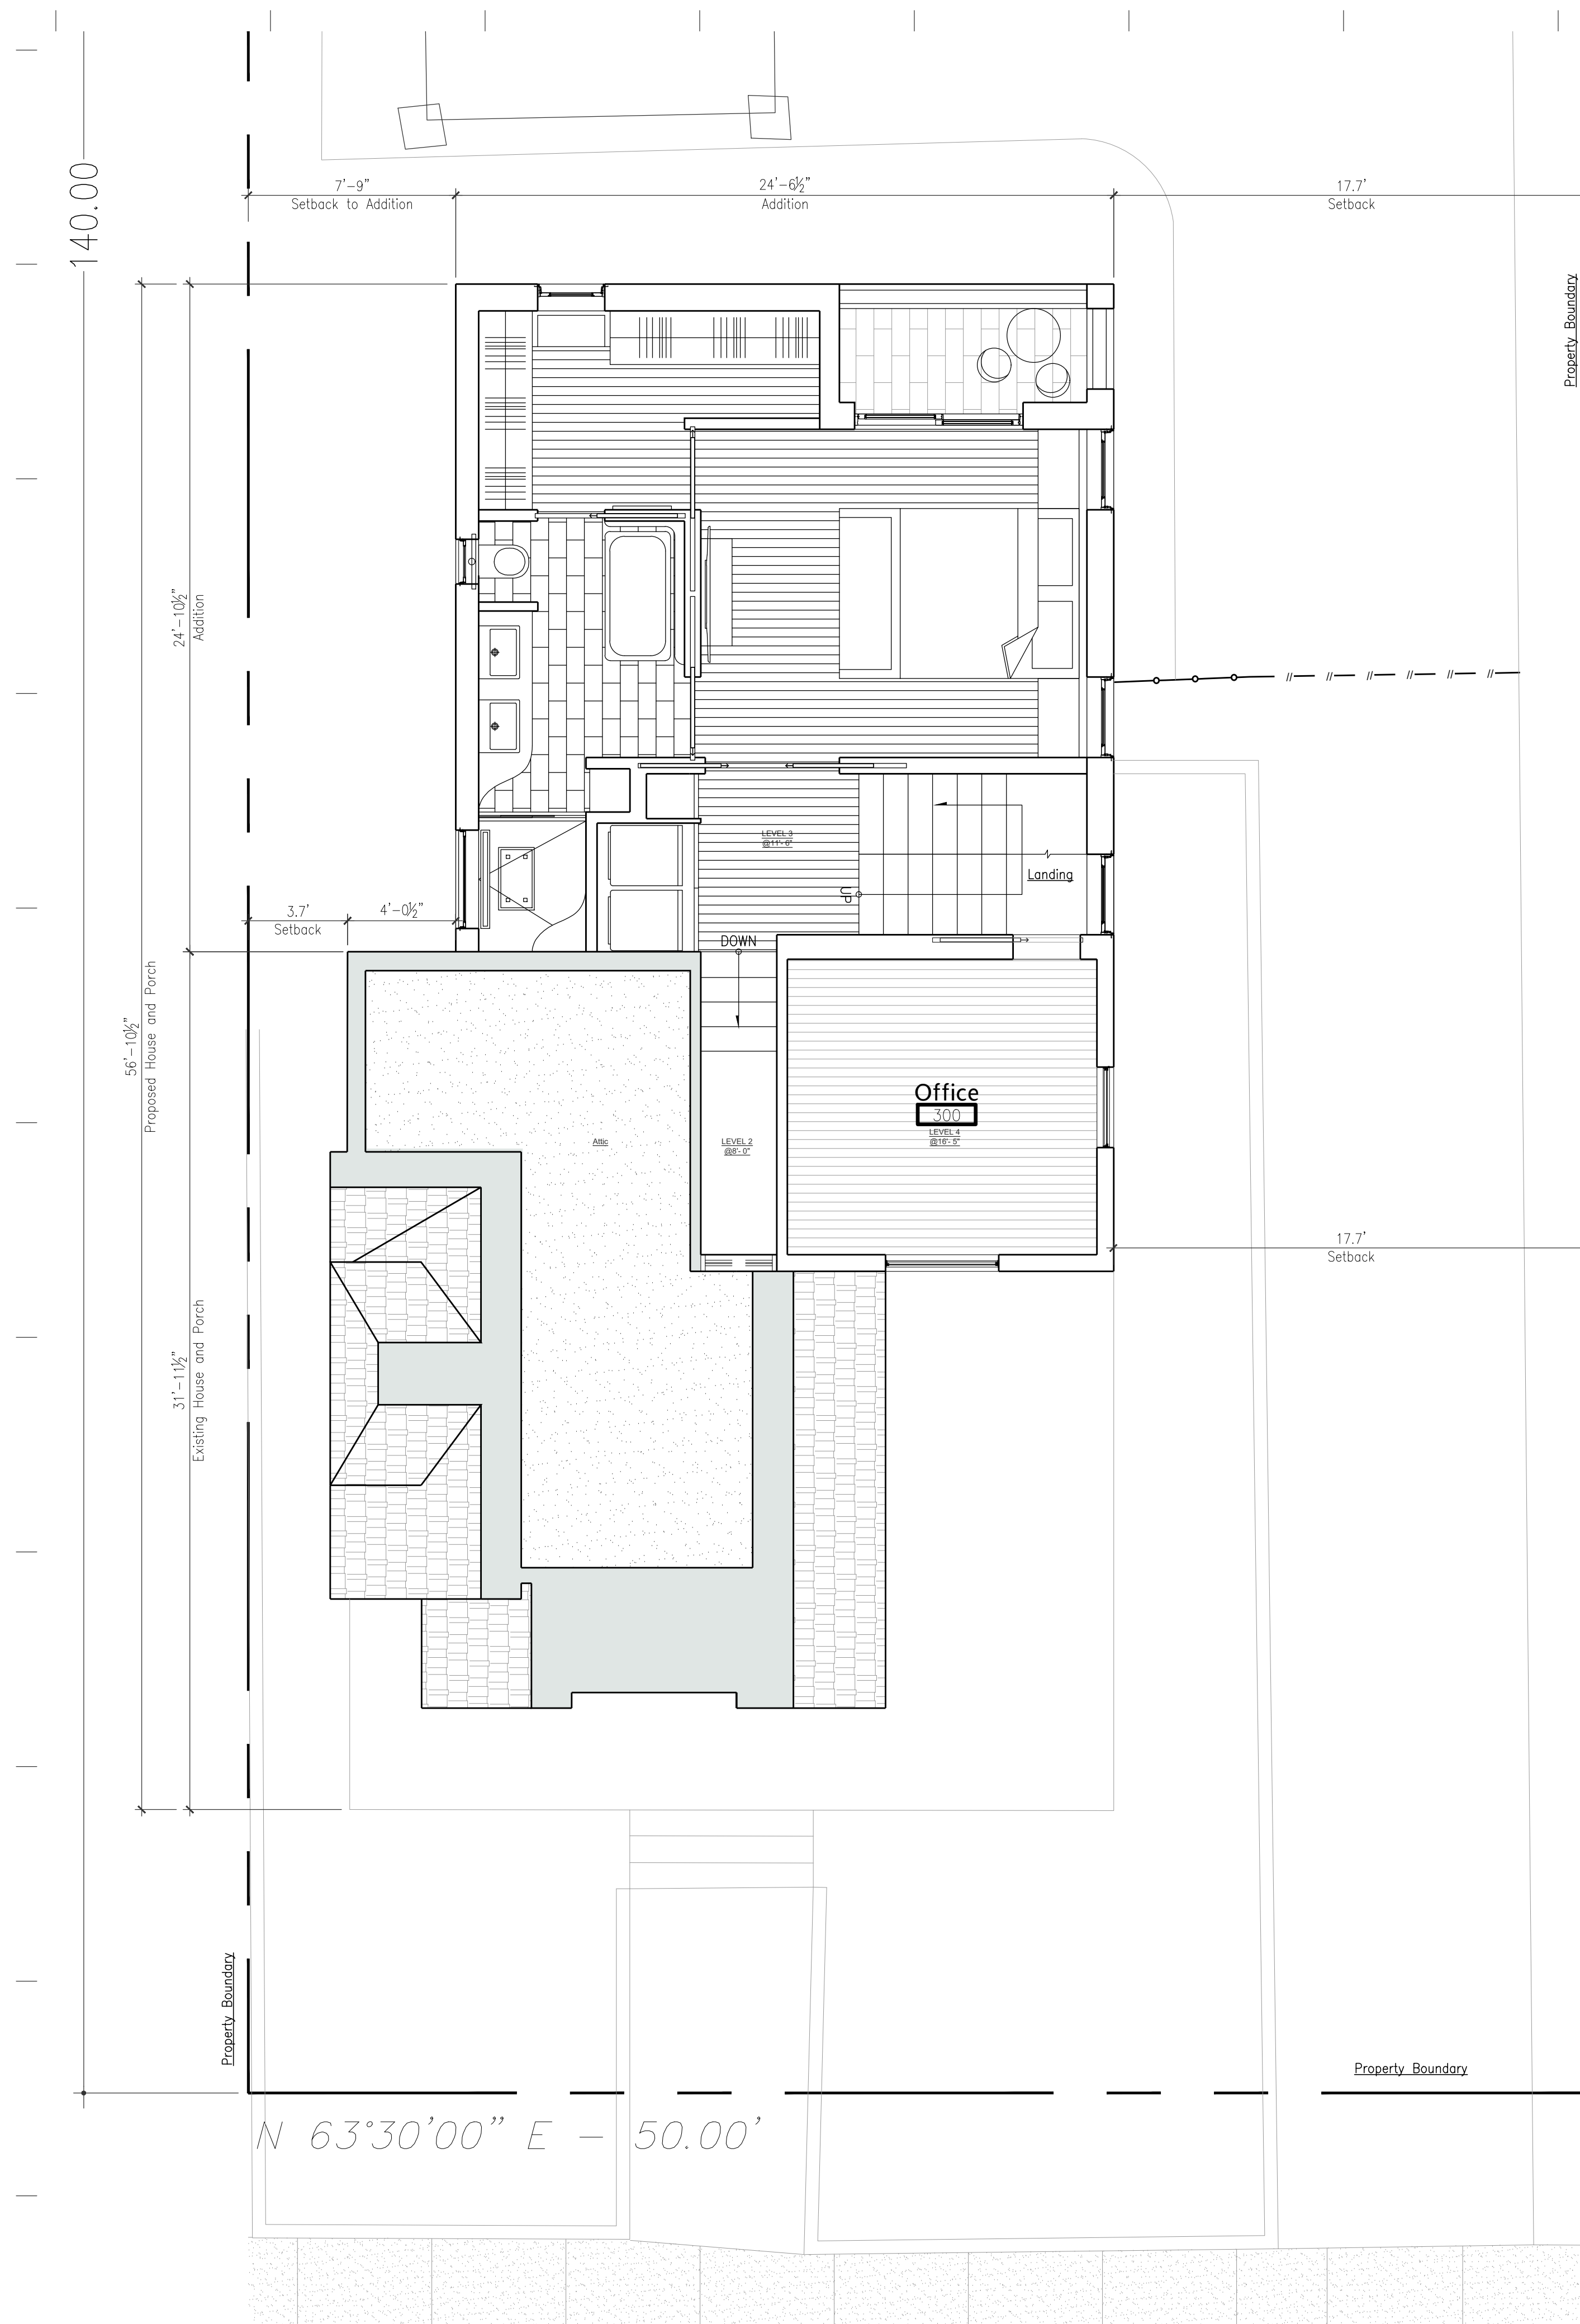

P1 Third Floor: Half Story
1/4" = 1'-0"

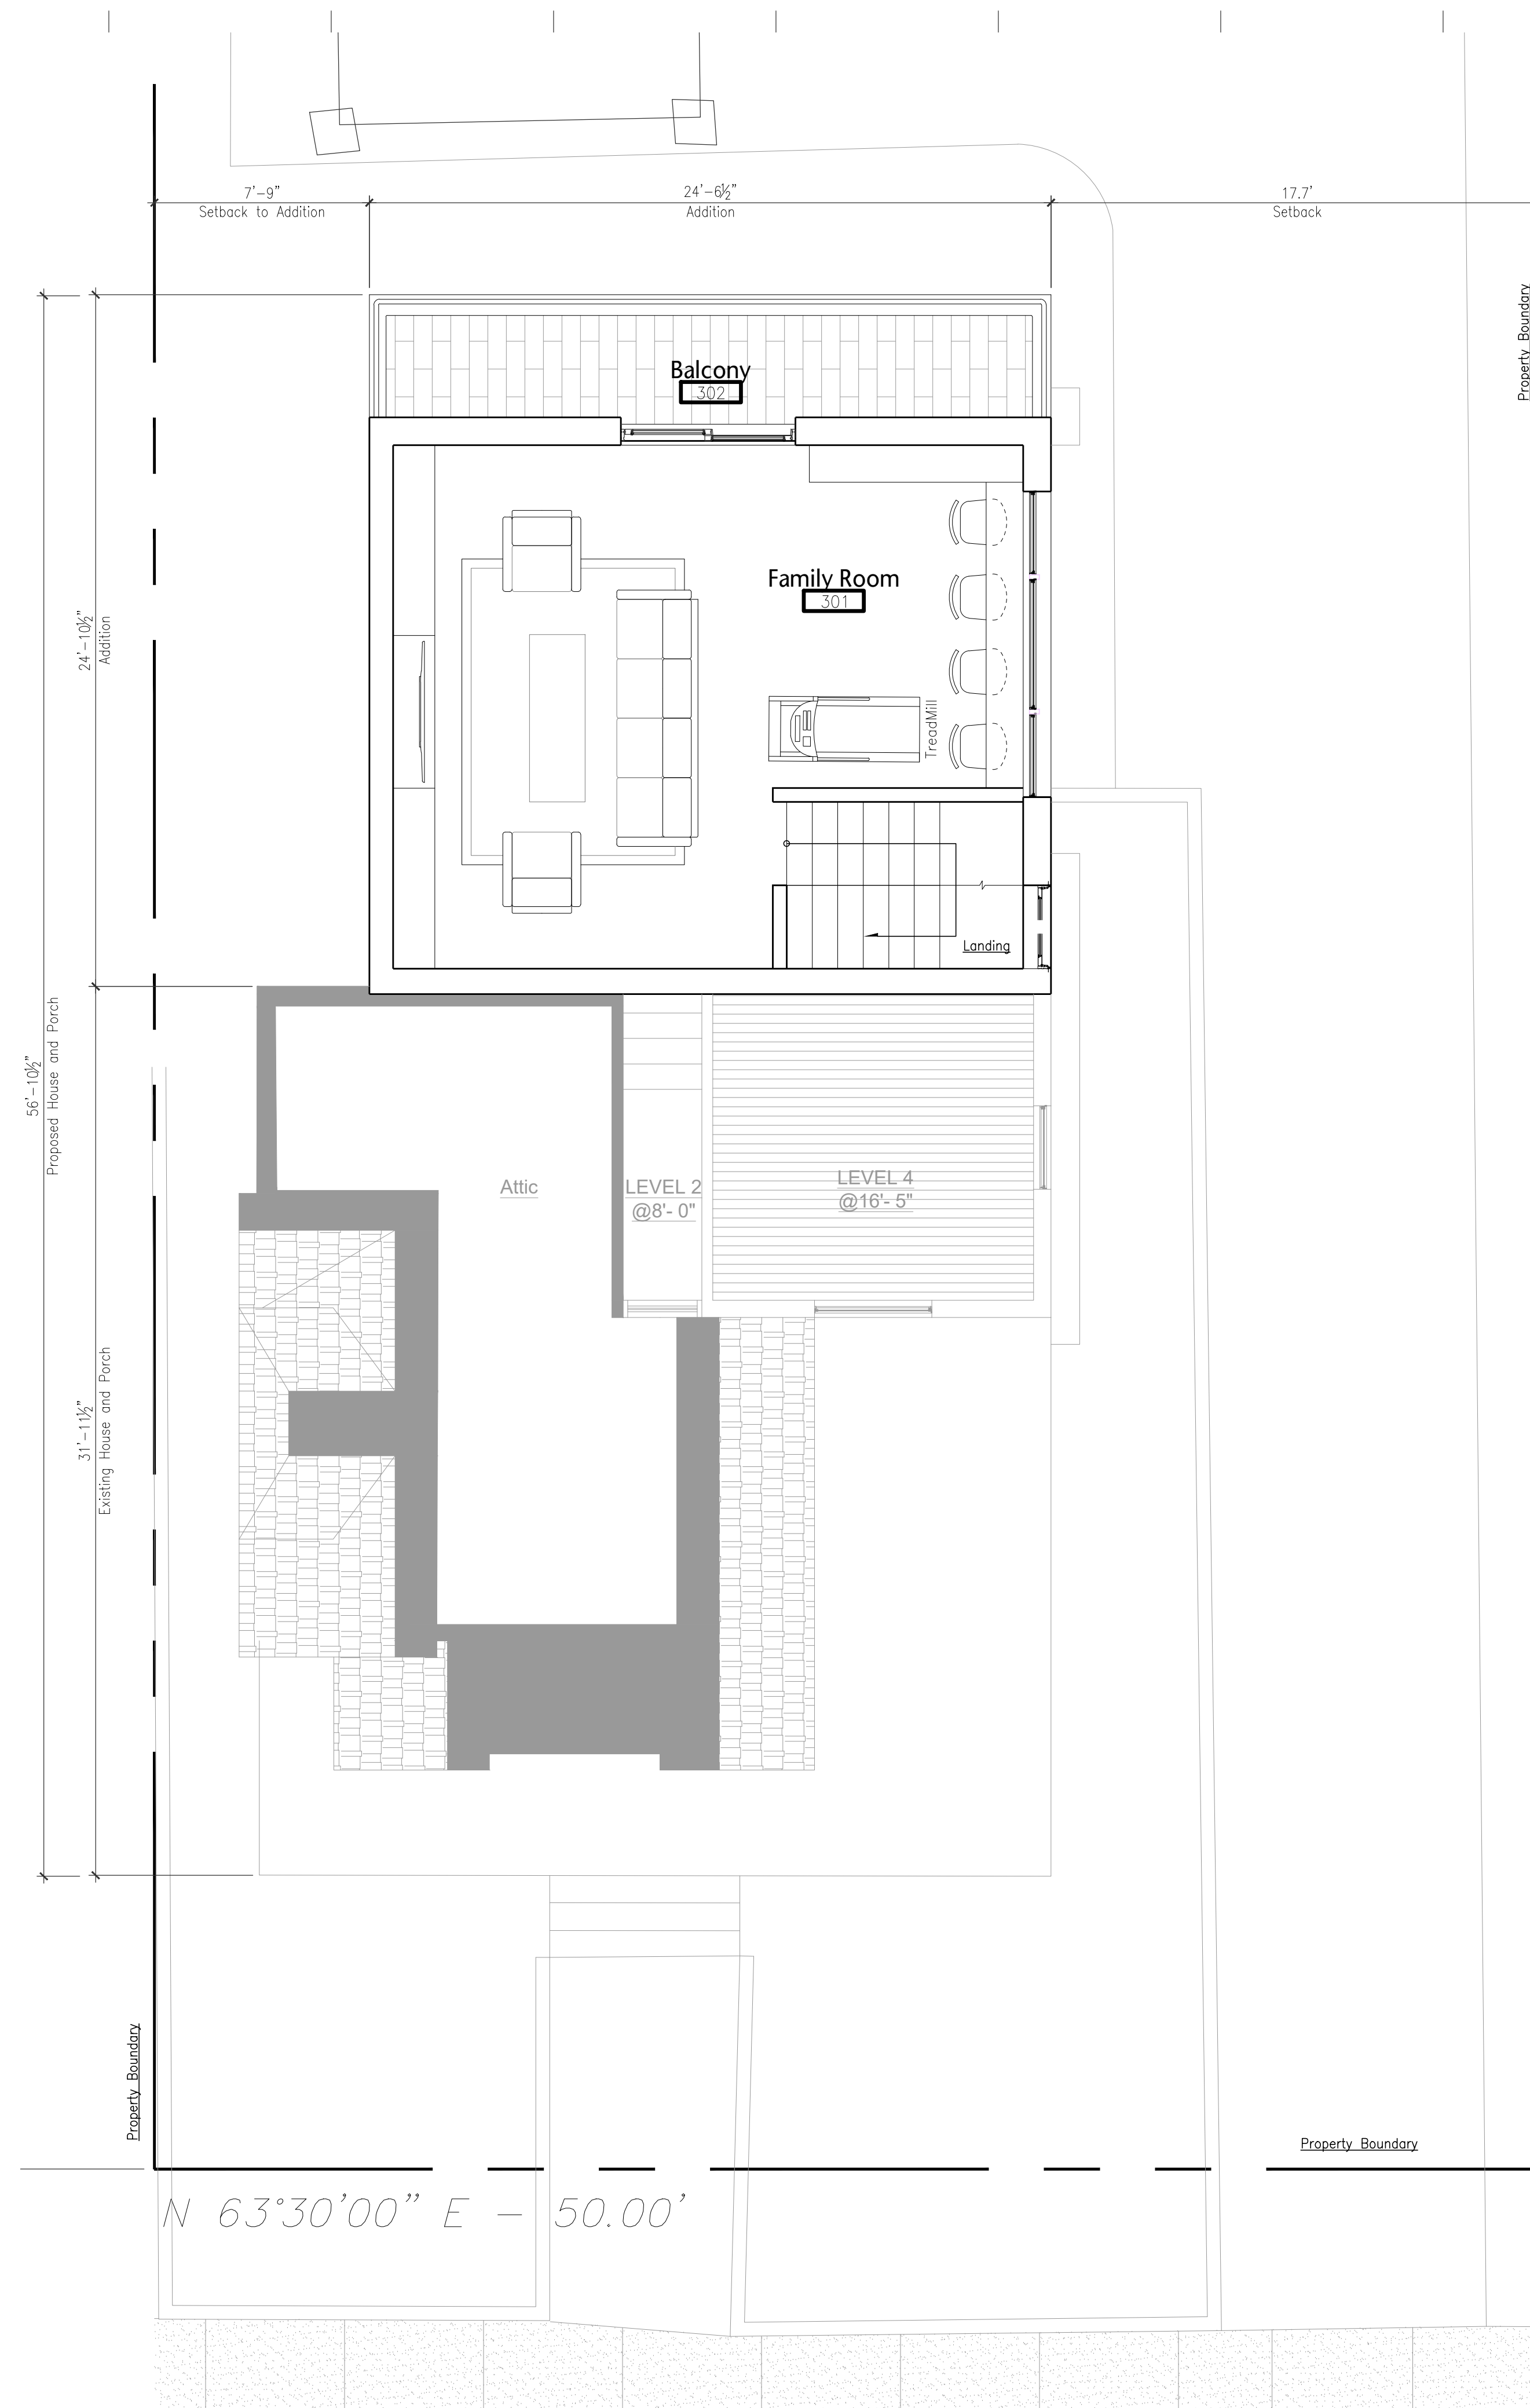

Third Floor: Penthouse

[illegible]

ISSUES	
Lisa & Harold Fudali 206 12th Street Belmar, NJ 07719	OWNER

206 12th Street
Belmar, NJ 07719
Block 111 - Lot 16

n a s t a s i
a r c h i t e c t s

M. L.



321 Newark Street
Hoboken, NJ 07030
Tel: 201. 653. 2577
Fax: 201. 653. 2642
NJ License #A111550
NY License #021574

Proposed Floor Plans
Third Floor (Half Story)
Roof Plan

Date:	March 17th, 2020
Scale:	As Noted
Drawn By:	AG
Checked By:	JN
Phase/Revision:	Zoning

A102

Copyright © 2020 Nastasi Architects

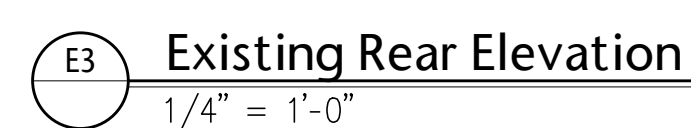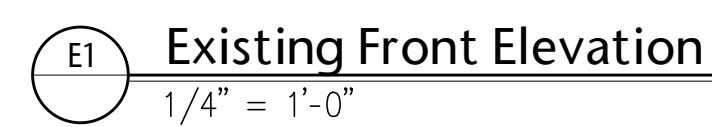



Lisa & Harold Fudali	OWNER
206 12th Street	
Belmar, NJ 07719	

architects

321 Newark Street
Hoboken, NJ 07030
Tel: 201. 653. 2577
Fax: 201. 653. 2642
NJ License #A111550
NY License #021574

Existing Elevations

Date:	March 17th, 2020
Scale:	As Noted
Drawn By:	AG
Checked By:	JN
Phase/Revision:	Zoning

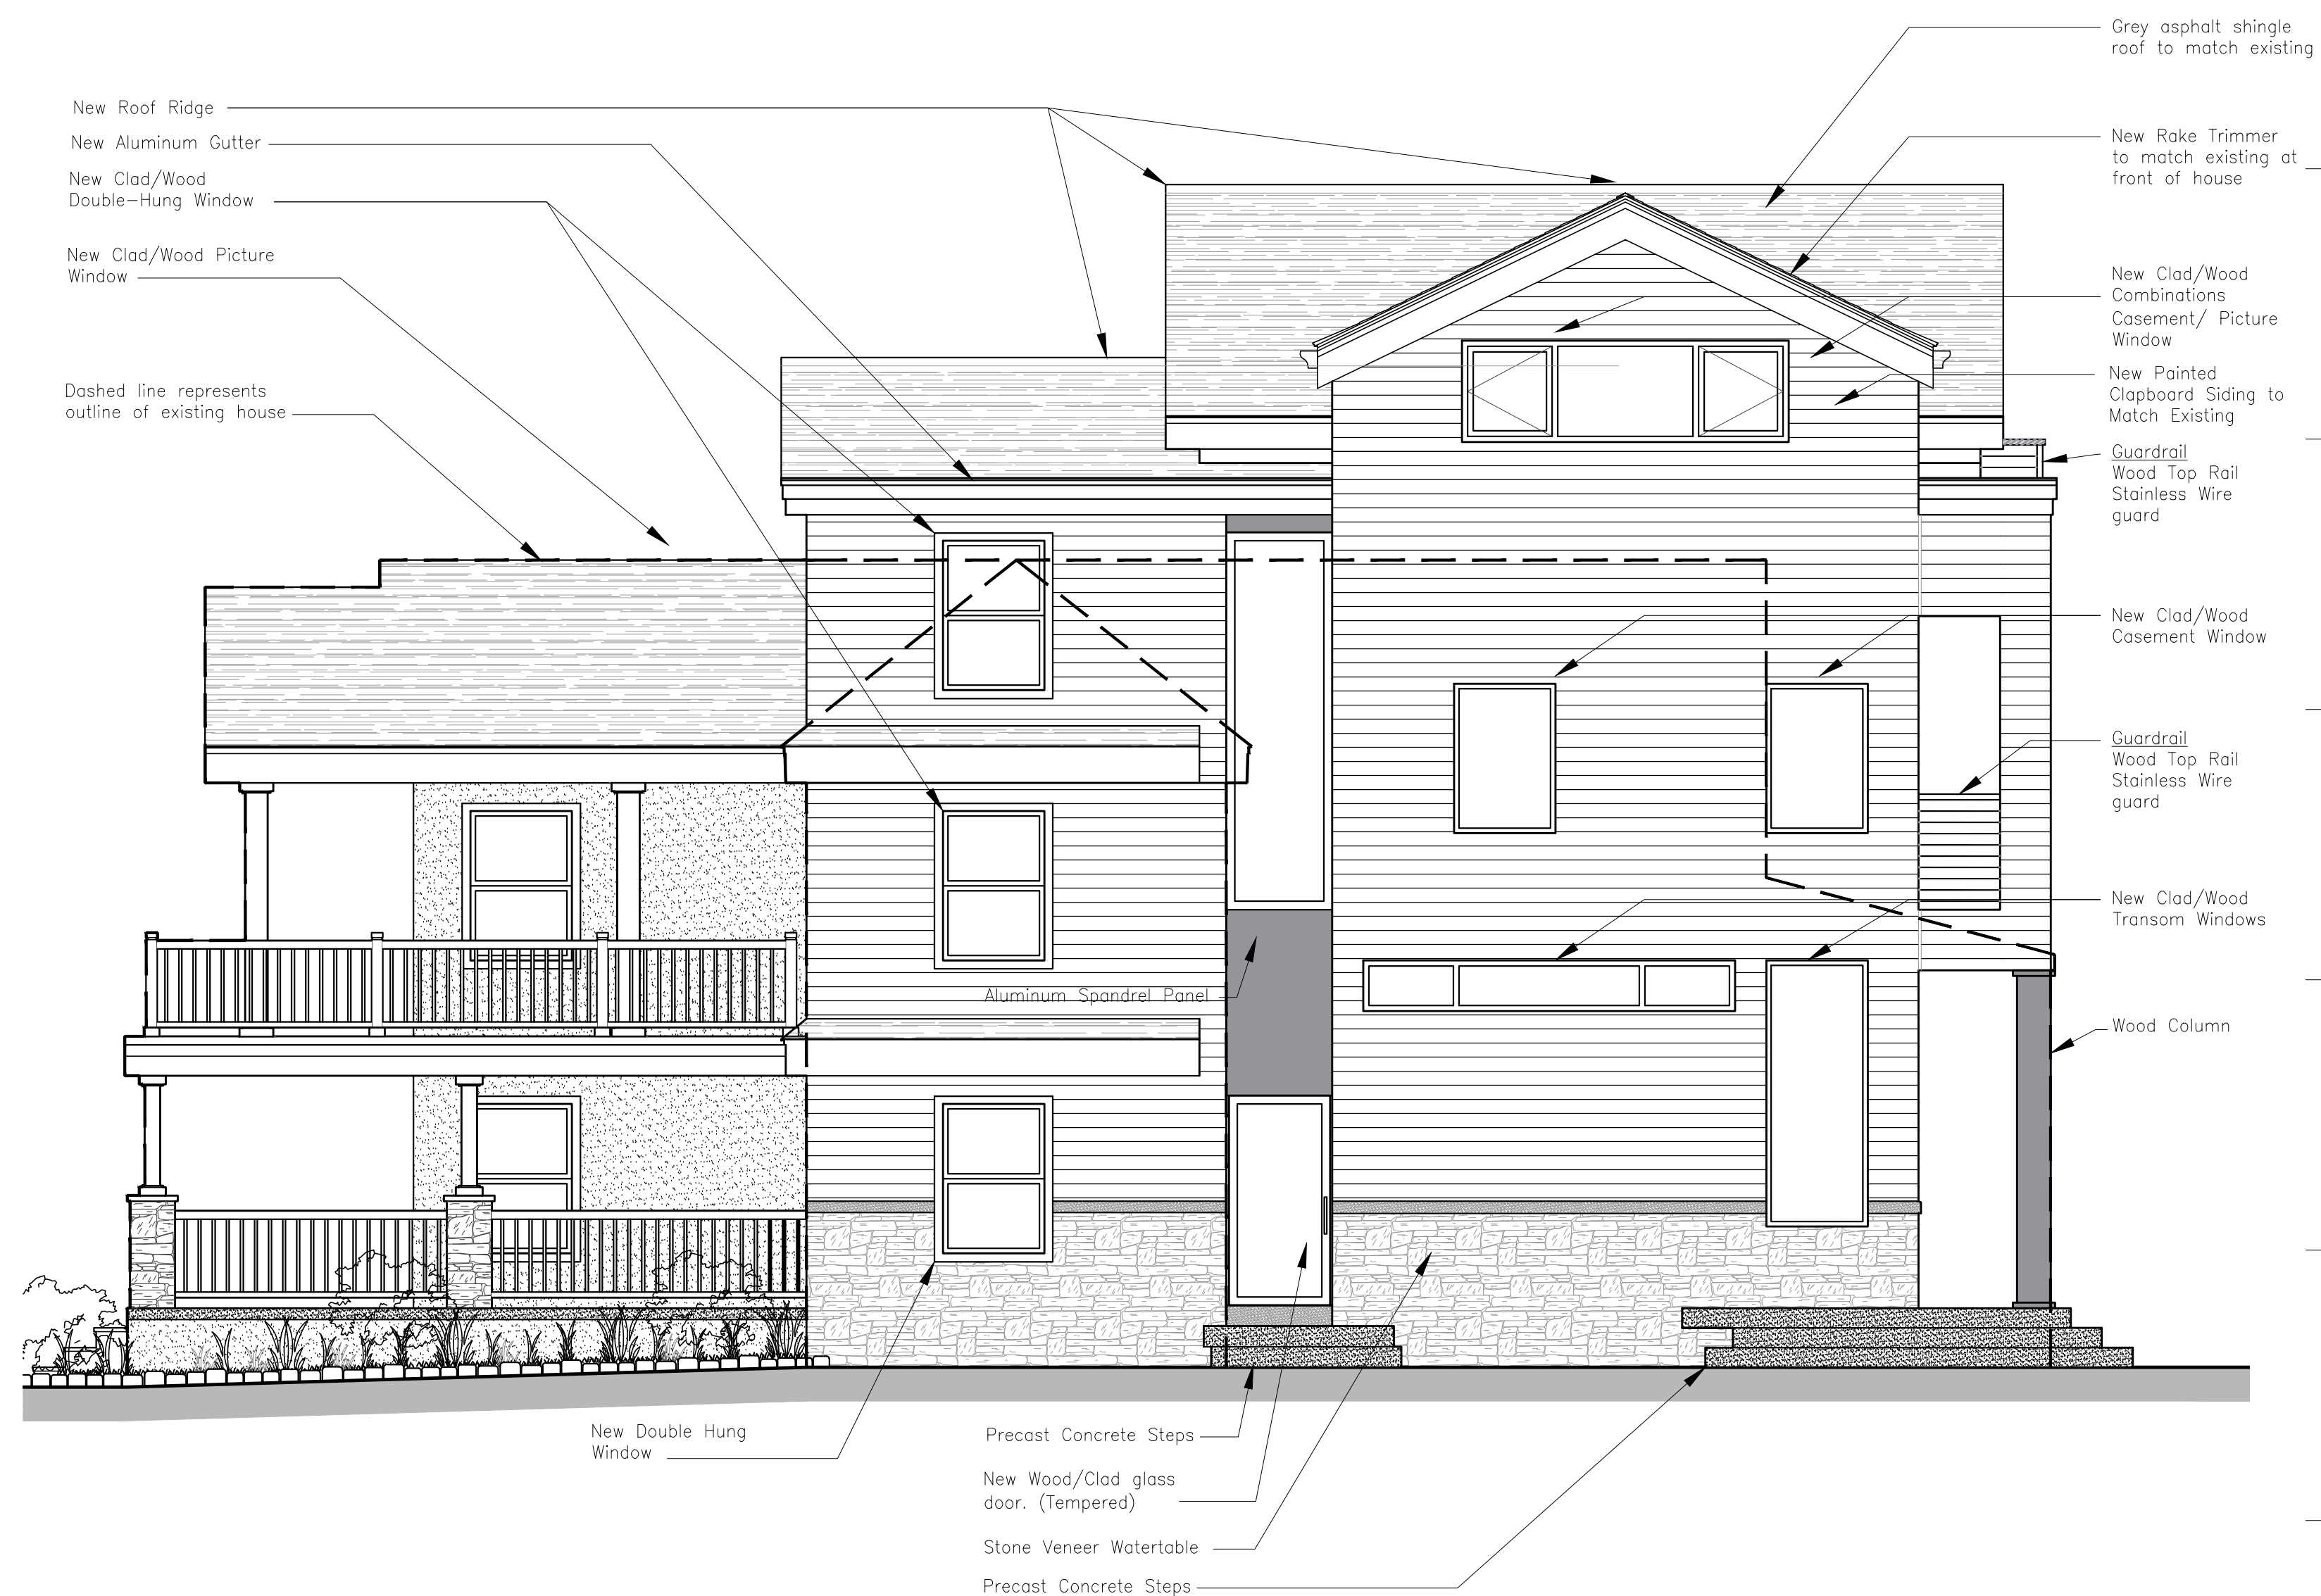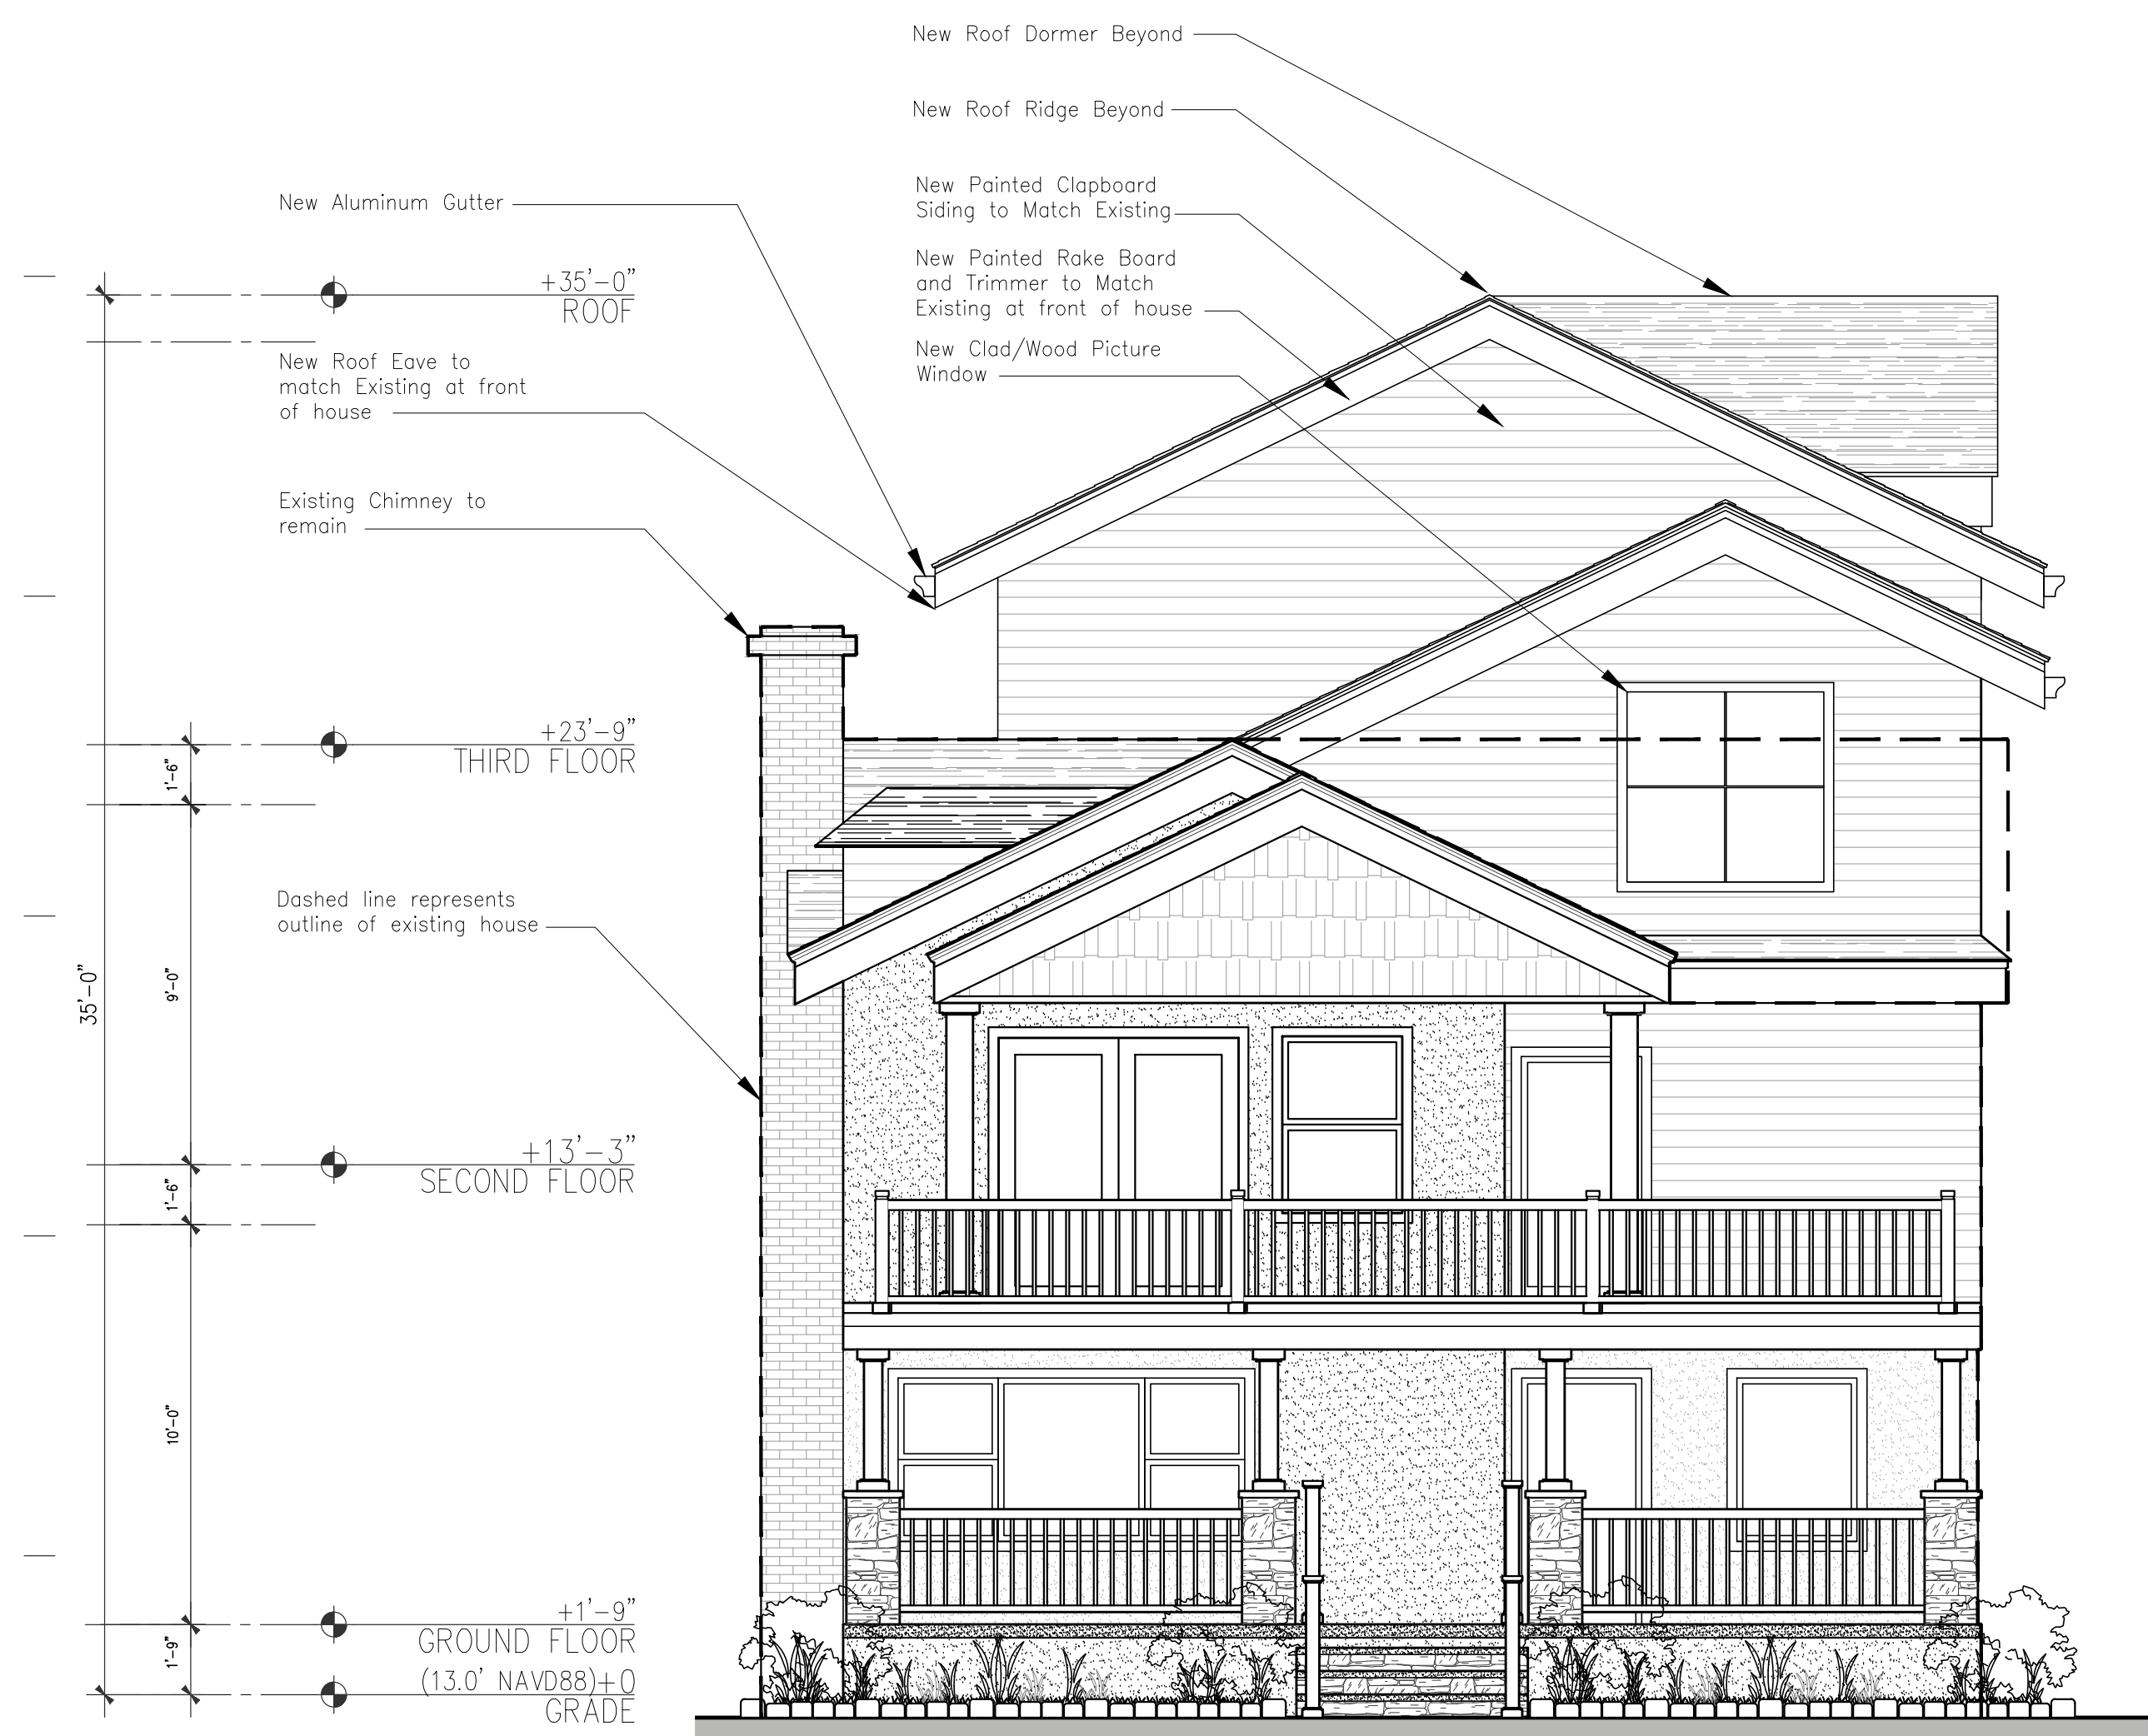[illegible]

Lisa & Harold Fudali 206 12th Street Belmar, NJ 07719	OWNER
---	-------

206 12th Street
Belmar, NJ 07719
Block 111 - Lot 16

n a s t a s i
a r c h i t e c t s

M. E.

321 Newark Street
Hoboken, NJ 07030
Tel: 201.653.2577
Fax: 201.653.2642
NJ License #A111550
NY License #021574

Proposed Elevations
Front Facade
East Elevation


Date:	March 17th, 2020
Scale:	As Noted
Drawn By:	AG
Checked By:	JN
Phase/Revision:	Zoning

A201

Copyright © 2020 Nastasi Architects

3.	Zoning Submission	03.17.2020
3.	Preliminary Zoning Review	02.28.2020
2.	Client Review	02.25.2020
1.	Preliminary Zoning Review	02.17.2020
NO.	TO WHOM ISSUED	DATE
ISSUES		

Lisa & Harold Fudali
206 12th Street
Belmar, NJ 07719

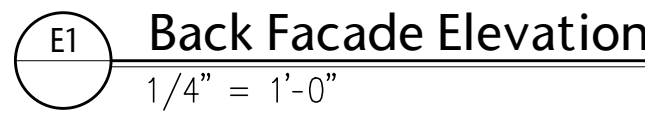

E2 West Side Elevation
1/4" = 1'-0"

n a s t a s i
a r c h i t e c t s

Mr. E.

321 Newark Street
Hoboken, NJ 07030
Tel: 201. 653. 2577
Fax: 201. 653. 2642
NJ License #A111550
NY License #021574

Proposed Elevations
Back Elevation
Wesrt Side Elevation

Date:	March 17th, 2020
Scale:	As Noted
Drawn By:	AG
Checked By:	JN
Phase/Revision:	Zoning