



ATTIC FLOOR PLAN
SCALE: 1/4" = 1'-0"

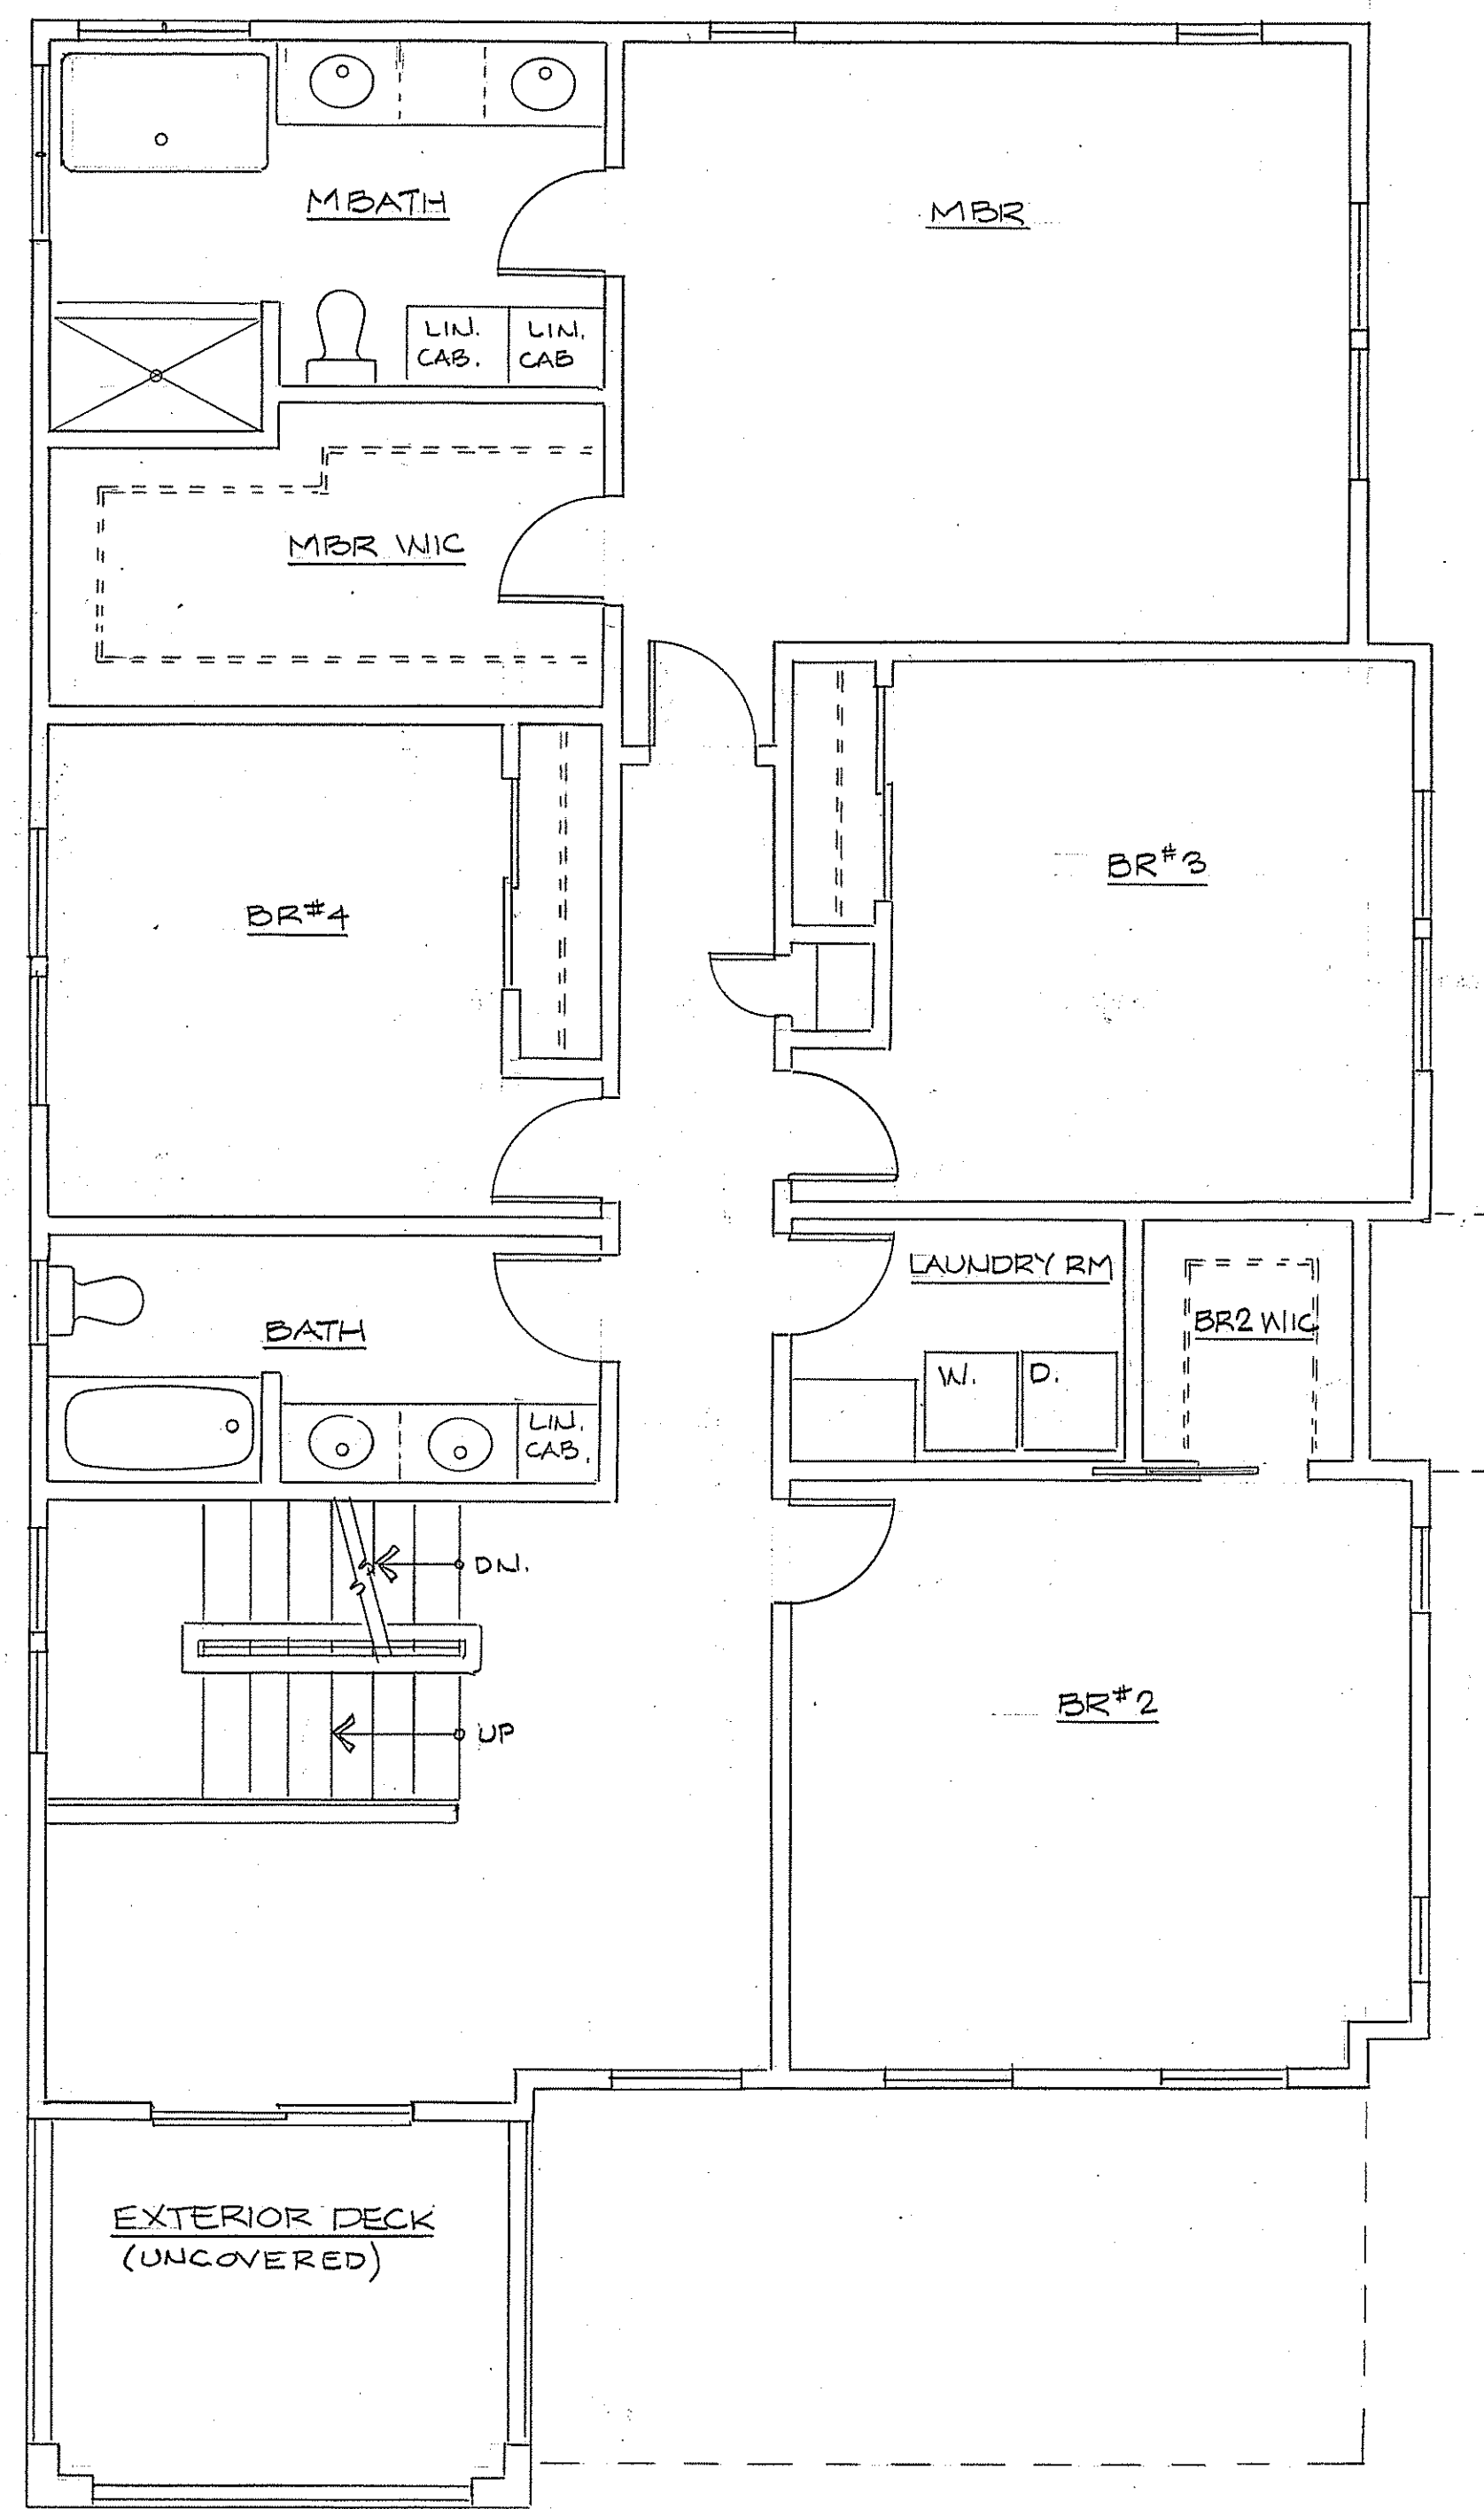


SECOND FLOOR PLAN
SCALE: 1/4" = 1'-0"

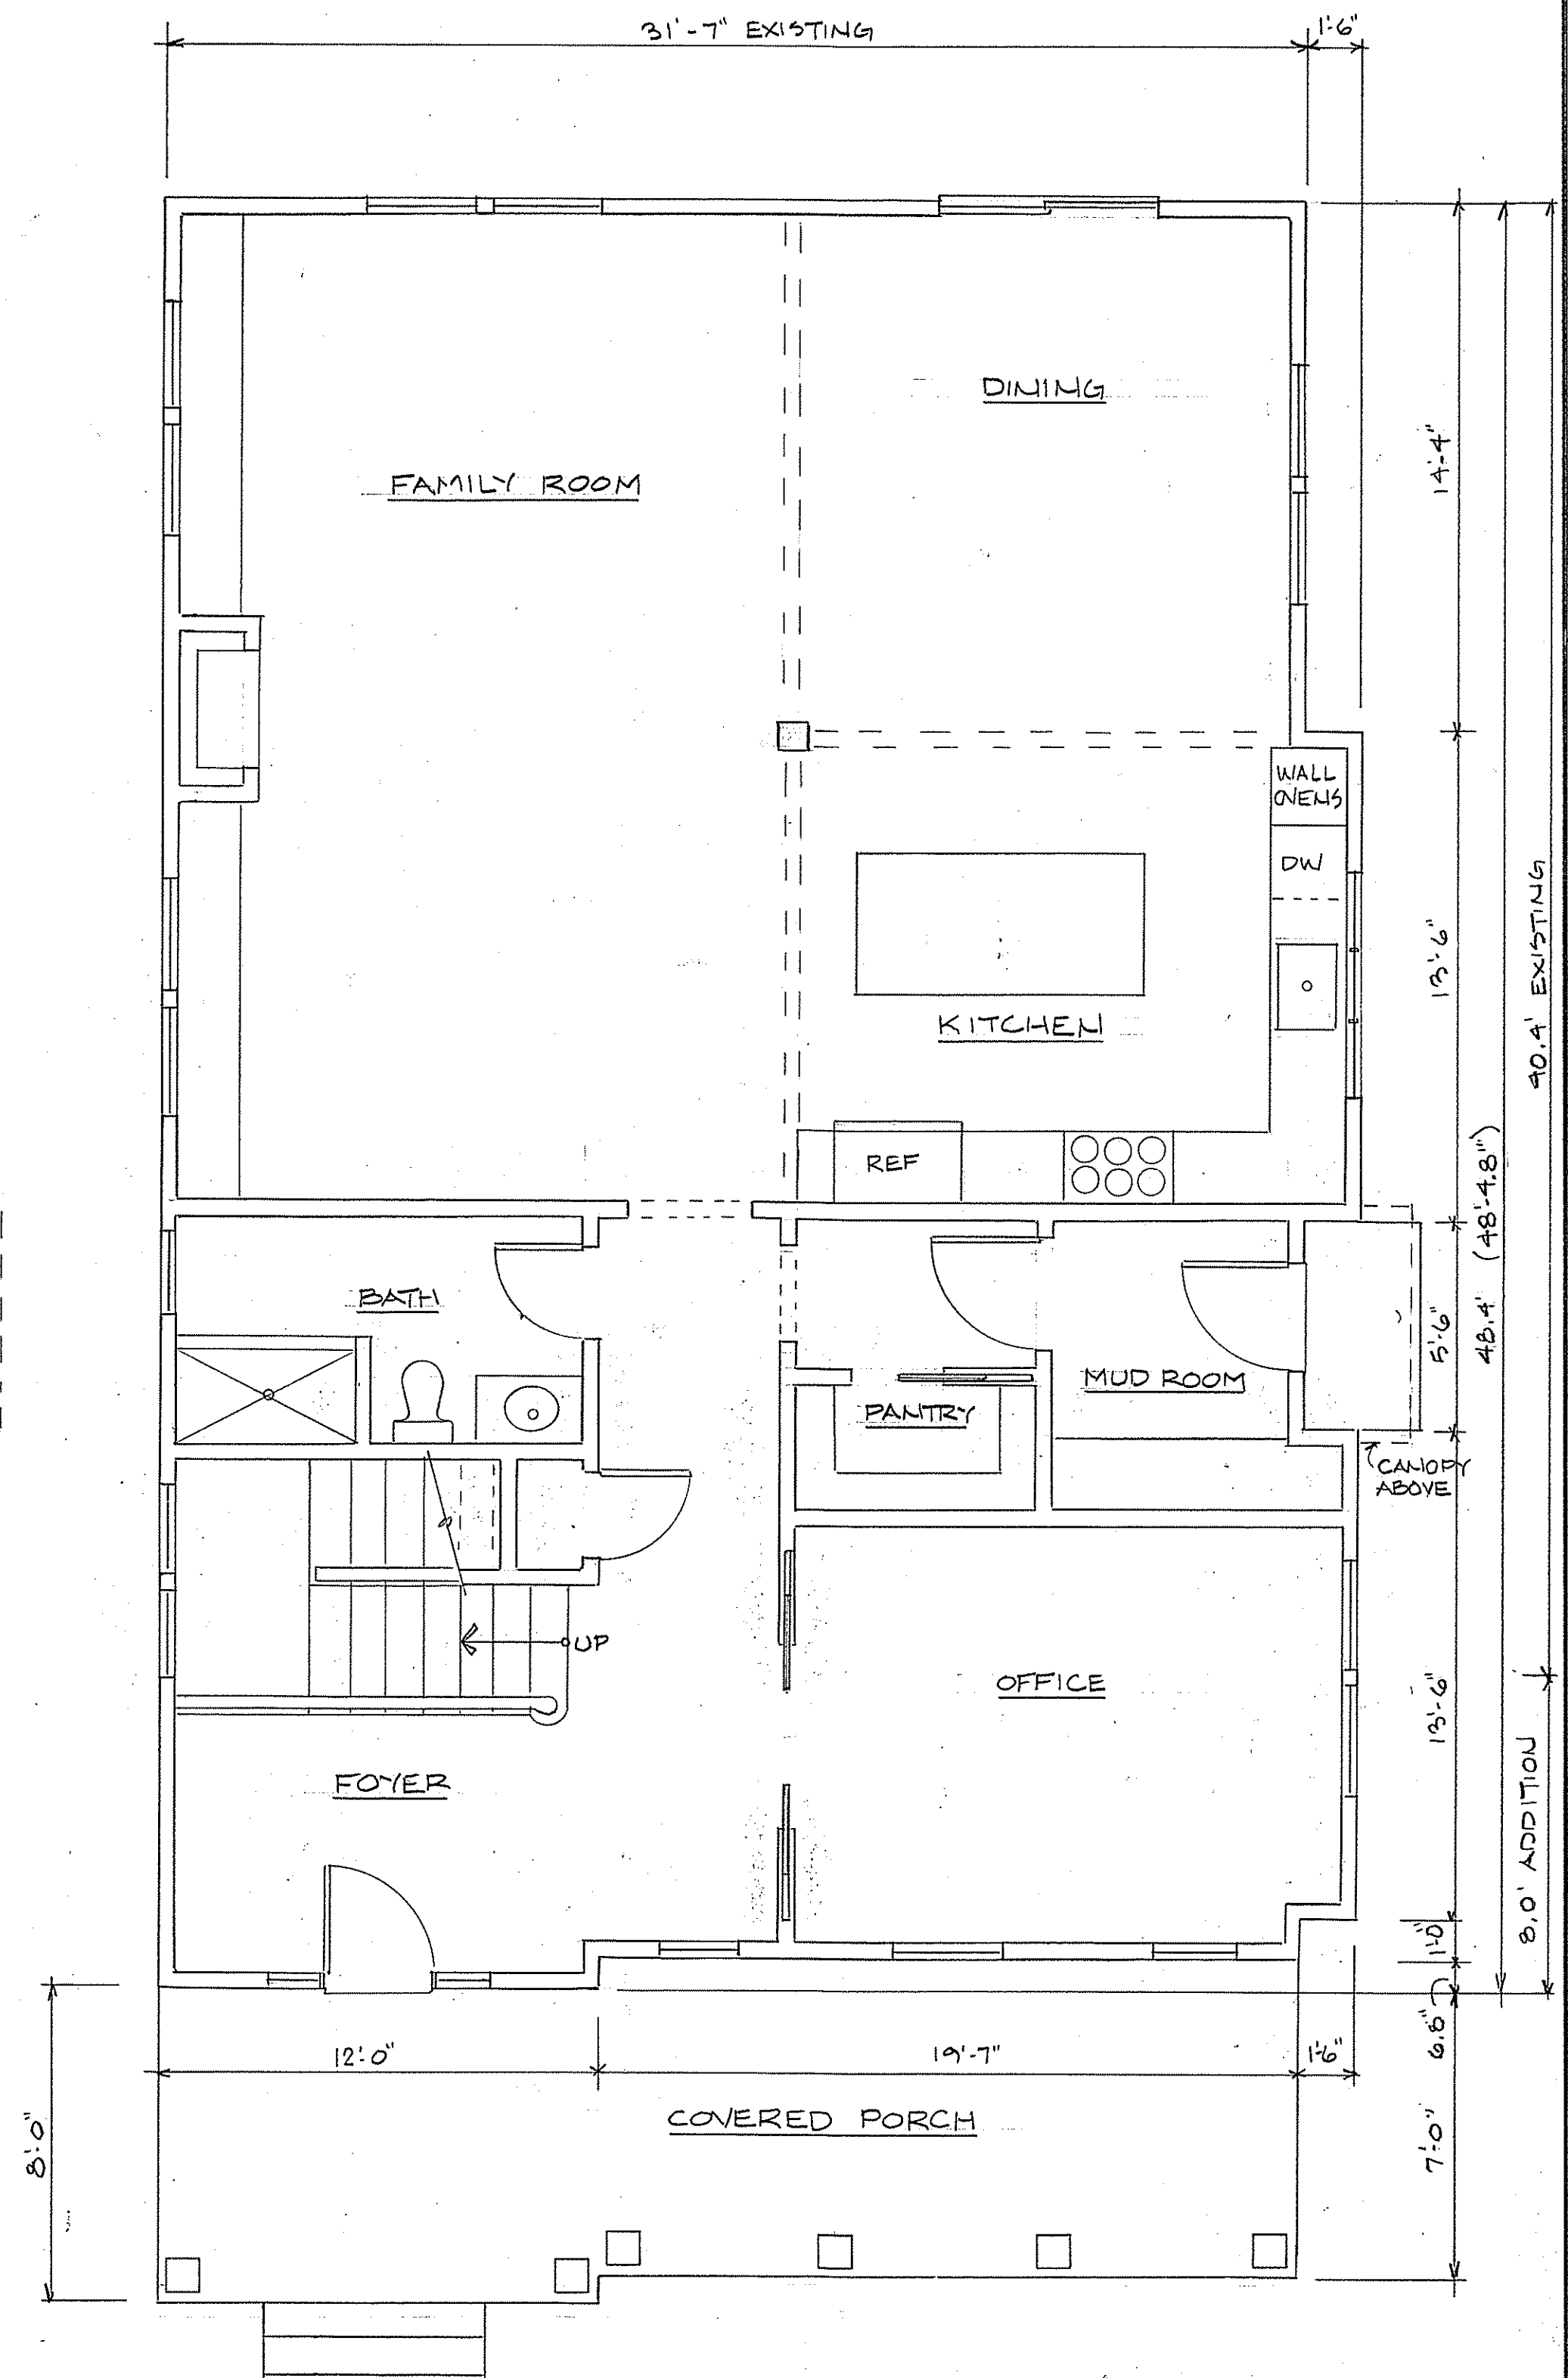

FIRST FLOOR PLAN
SCALE: 1/4" = 1'-0"

REVISIONS	BY

TP Tom Petersen ARCHITECT
 6 COUNTRY LANE • HOWELL • NEW JERSEY 07731
 732-730-1763
 FAX 732-730-1783
 NJ ARCH. LIC. NO. A1 08201

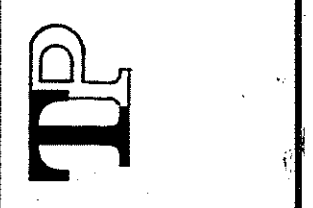

ALMEIDA RESIDENCE
 419 TEUTH AVENUE
 BELMAR, NJ
 BLOCK 109 • LOT 10

FLOOR PLANS

DATE: 8-25-20
 SCALE: 1/4" = 1'-0"
 DRAWN BY: TP
 PROJECT#: 2003

SHEET NO.
 OF 3 SHEETS



RIGHT SIDE (D' STREET) ELEVATION
SCALE: 1/4" = 1'-0"



FRONT (TENTH ST.) ELEVATION
SCALE: 1/4" = 1'-0"




LEFT SIDE (EAST) ELEVATION
SCALE: 1/4" = 1'-0"



REAR (SOUTH) ELEVATION
SCALE: 1/4" = 1'-0"

REVISIONS	BY

Tom Petersen ° ARCHITECT
 6 COUNTRY LANE • HOWELL • NEW JERSEY 07731
 732-730-1783
 NJ ARCH. LIC. NO. AI 08201

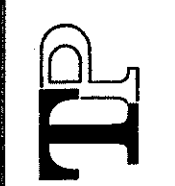


ALMEIDA RESIDENCE
 419 TENTH AVENUE
 BELMAR NJ
 BLOCK 103 • LOT 10

ELEVATION'S
 SITE PLAN

DATE: 8.25.20
 SCALE: AS NOTED
 DRAWN BY: TP
 PROJECT #: 2003


SHEET NO.
2
 OF 3 SHEETS

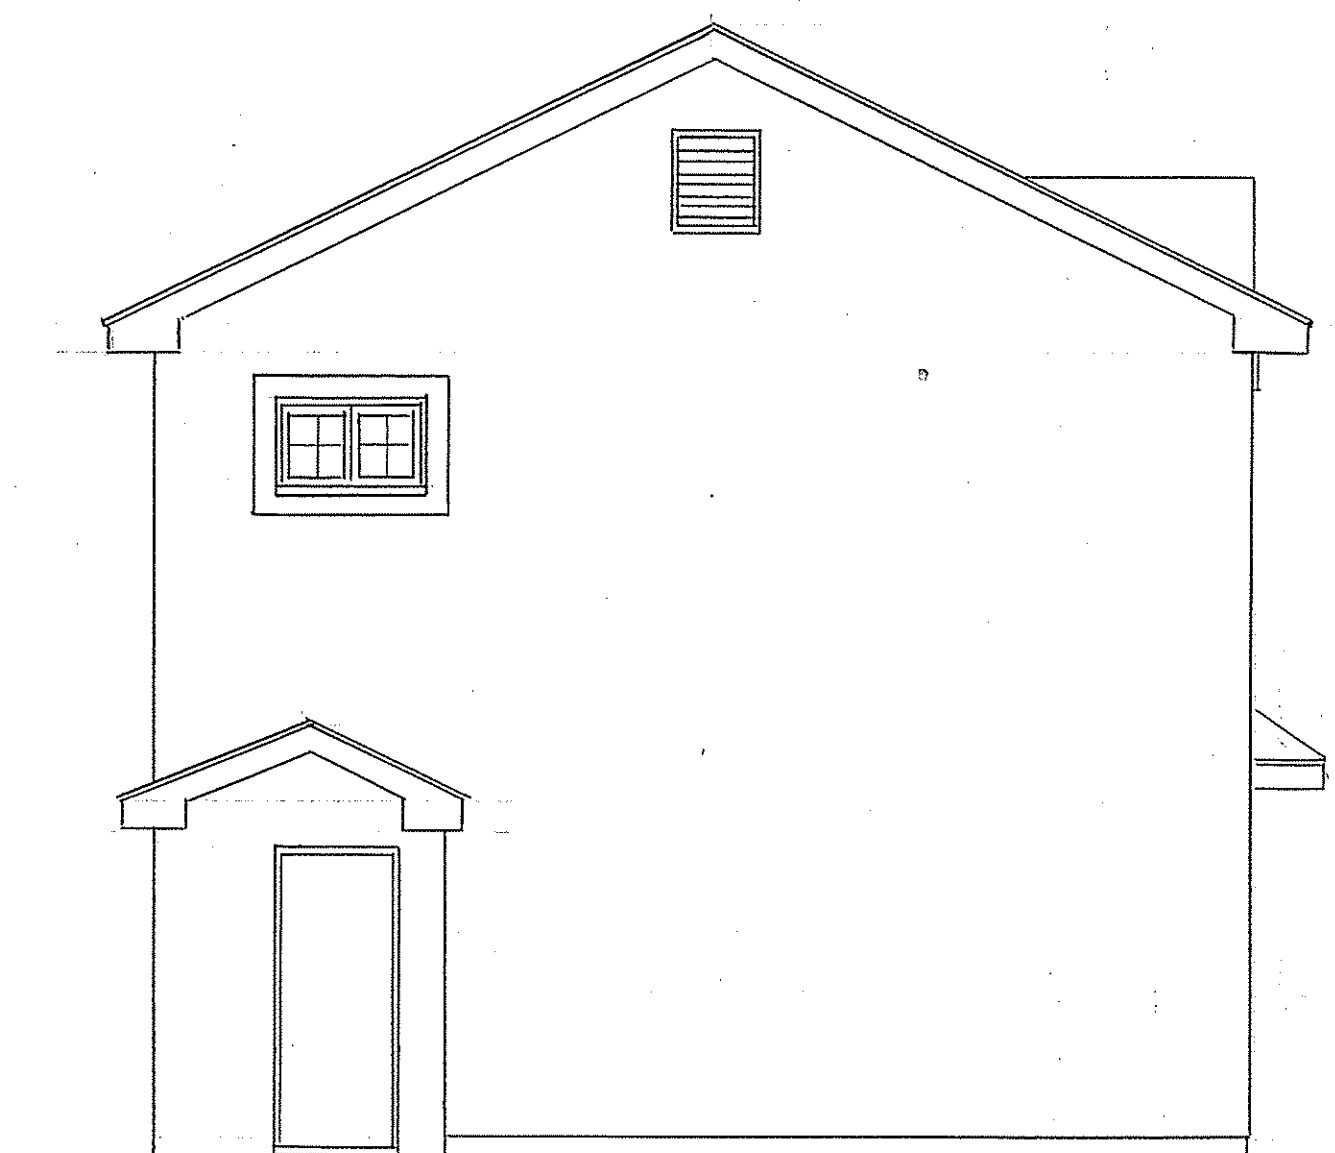


NORTH ELEVATION
SCALE: 1/4" = 1'-0"




WEST ELEVATION
SCALE: 1/4" = 1'-0"

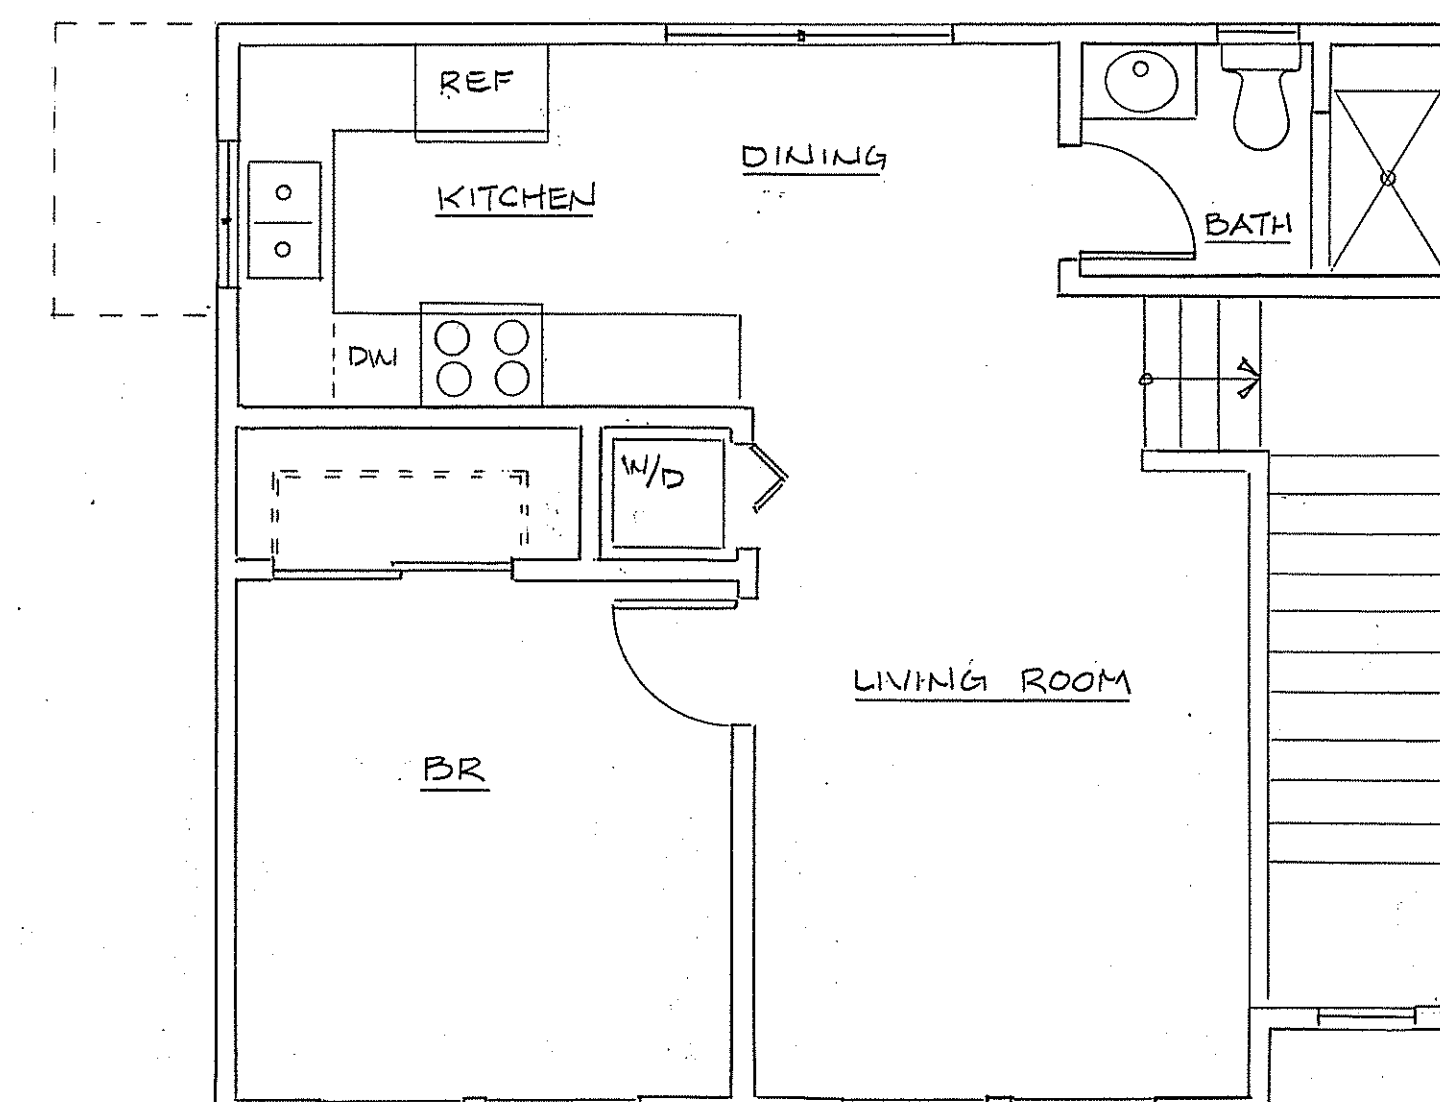


SECOND FLOOR PLAN
SCALE: 1/4" = 1'-0"

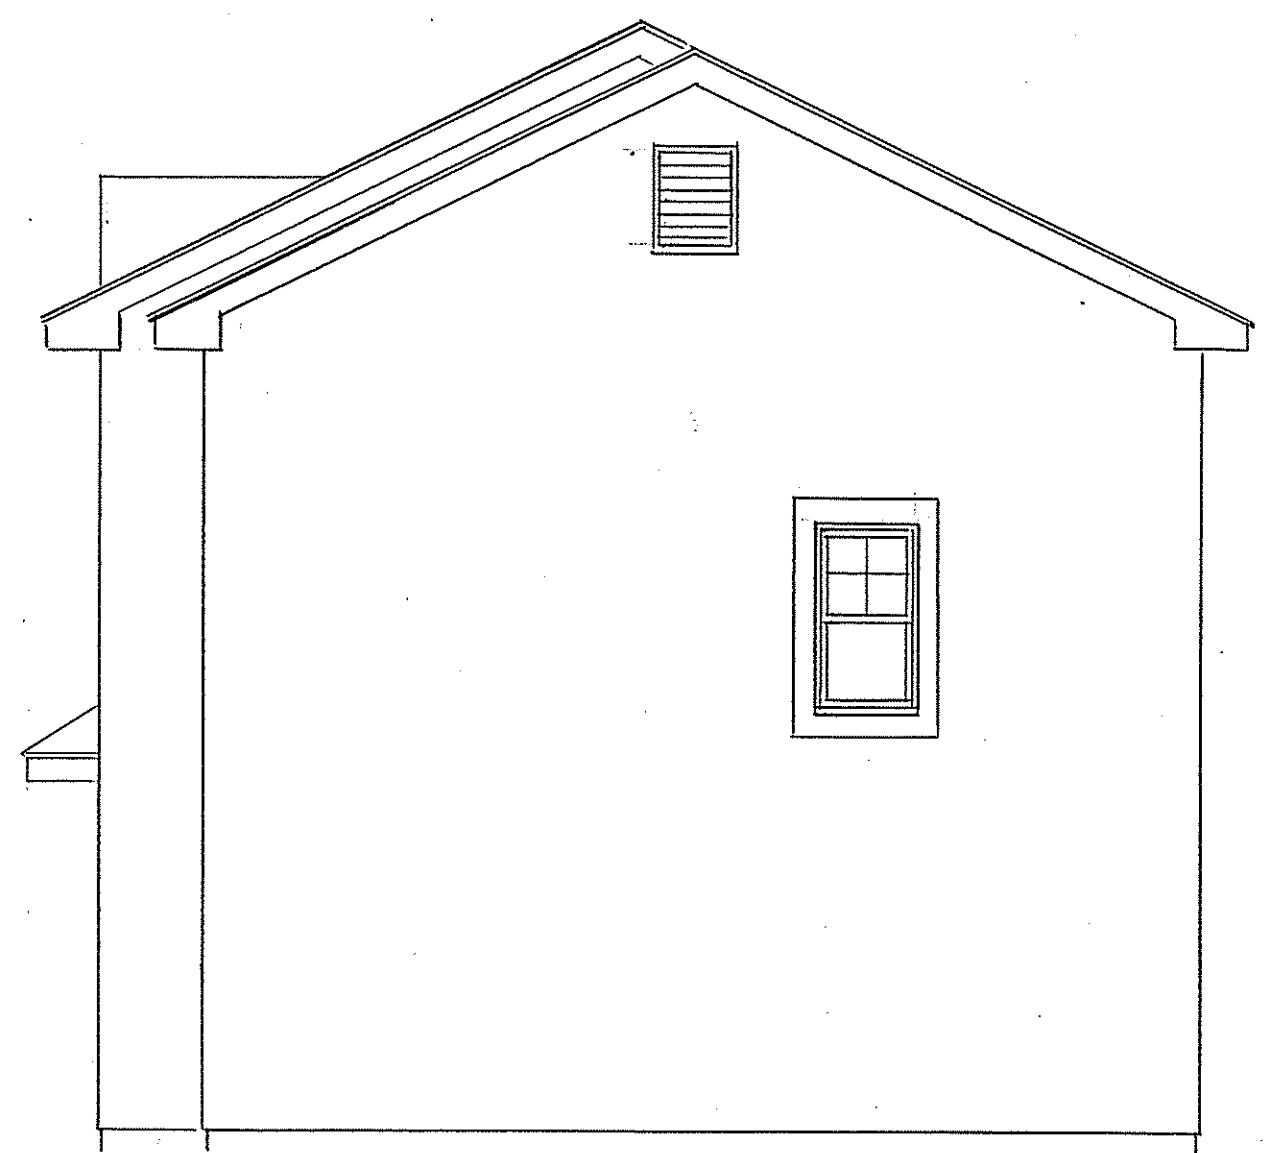

SOUTH ELEVATION
SCALE: 1/4" = 1'-0"

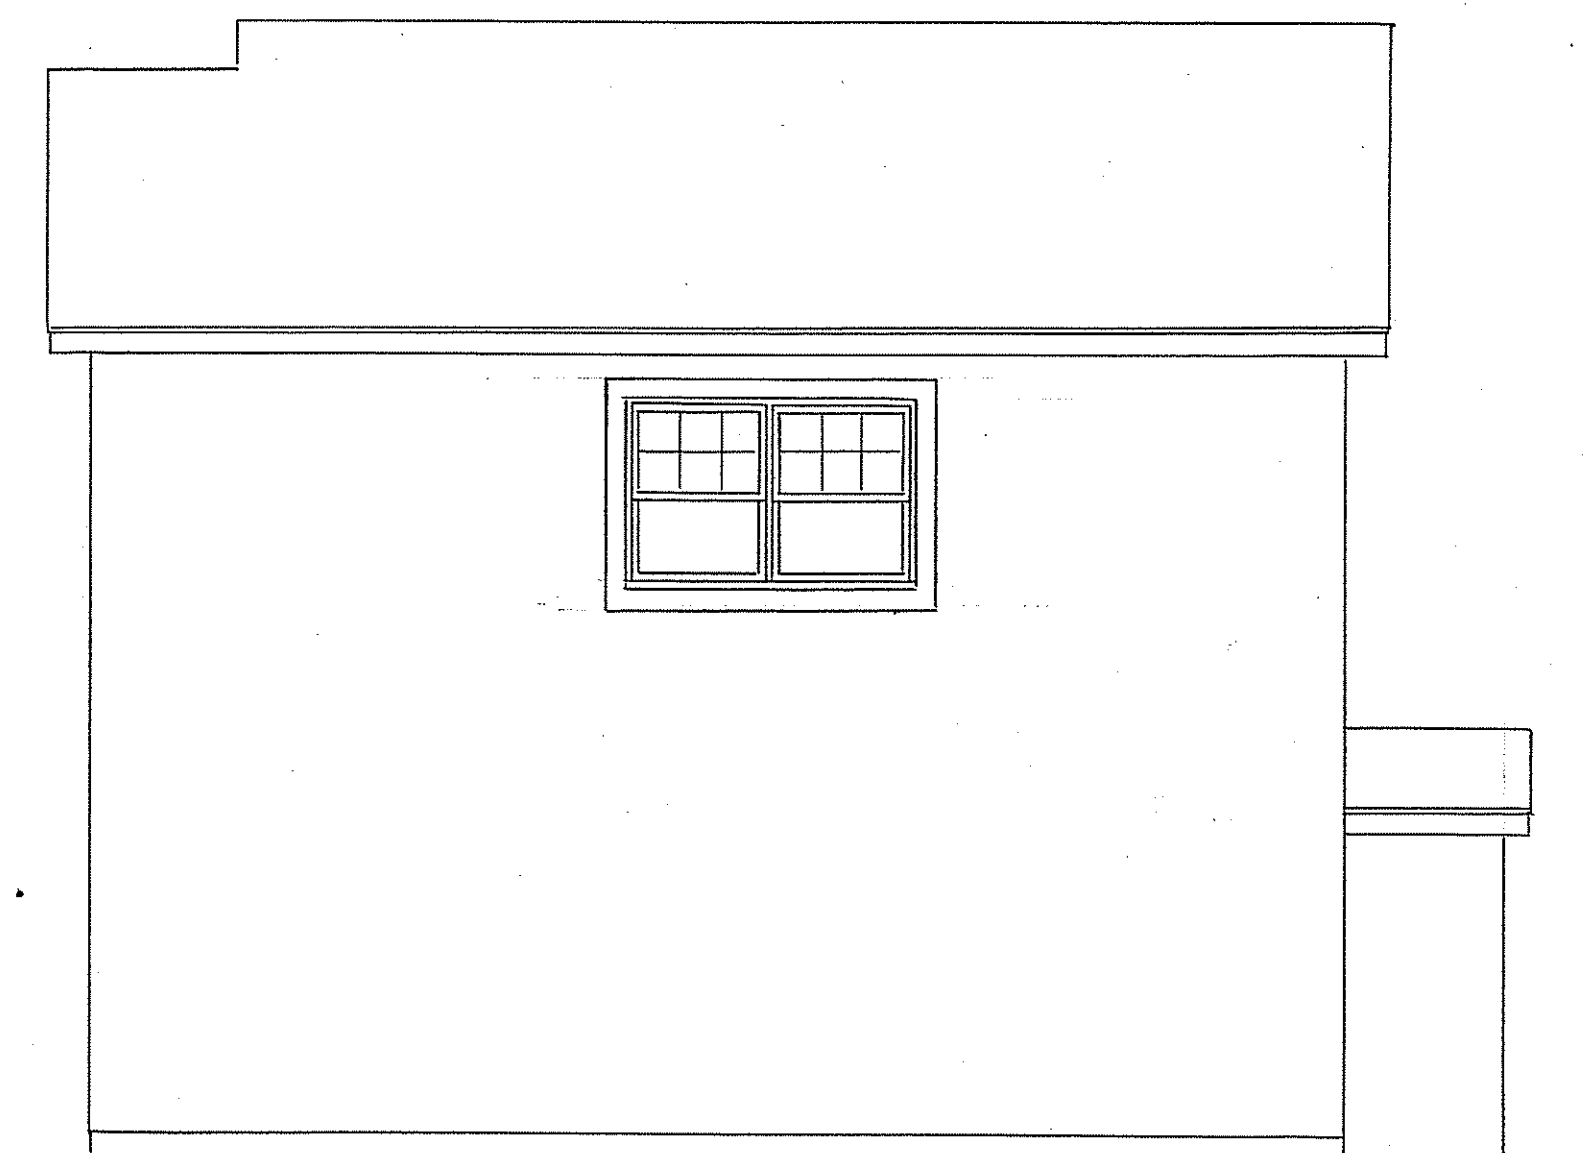

EAST ELEVATION
SCALE: 1/4" = 1'-0"

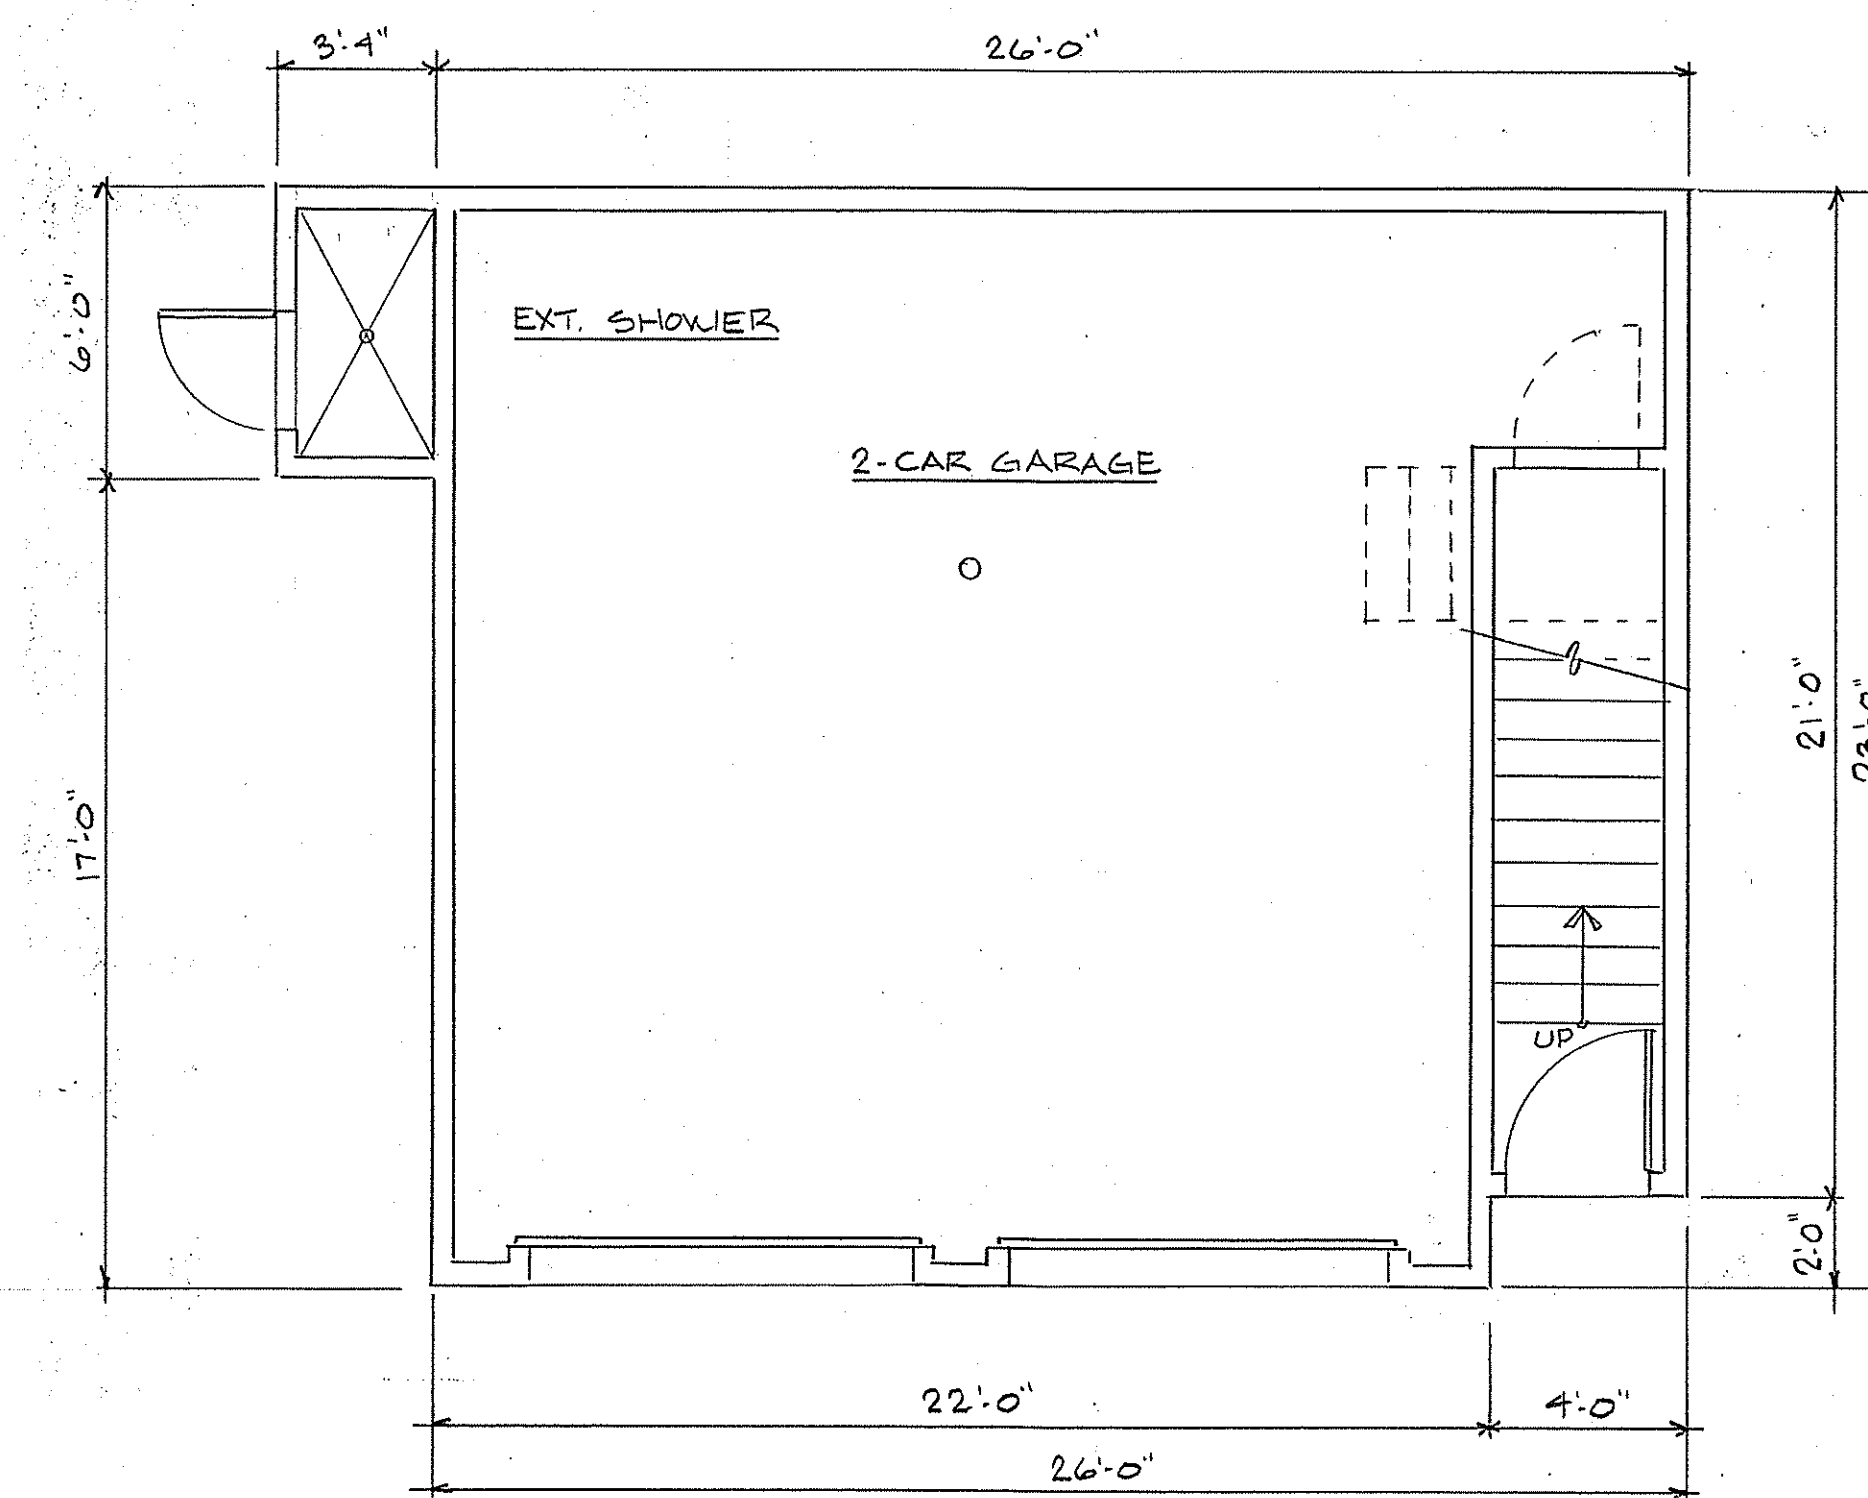

FIRST FLOOR PLAN
SCALE: 1/4" = 1'-0"

REVISIONS BY

Tom Petersen ARCHITECT
6 COUNTRY LANE • HOWELL • NEW JERSEY 08821
732-730-1783
732-730-1783
FAX



ALMEIDA RESIDENCE
419 TENTH AVENUE
BELMAR, NJ
BLOCK 109 • LOT 10

DETACHED GARAGE / APT.
FLOOR PLANS
ELEVATIONS

DATE: 8-25-20
SCALE: 1/4" = 1'-0"
DRAWN BY: TP
PROJECT #: 2003

SHEET NO.
3
OF 3 SHEETS