


SCALE:

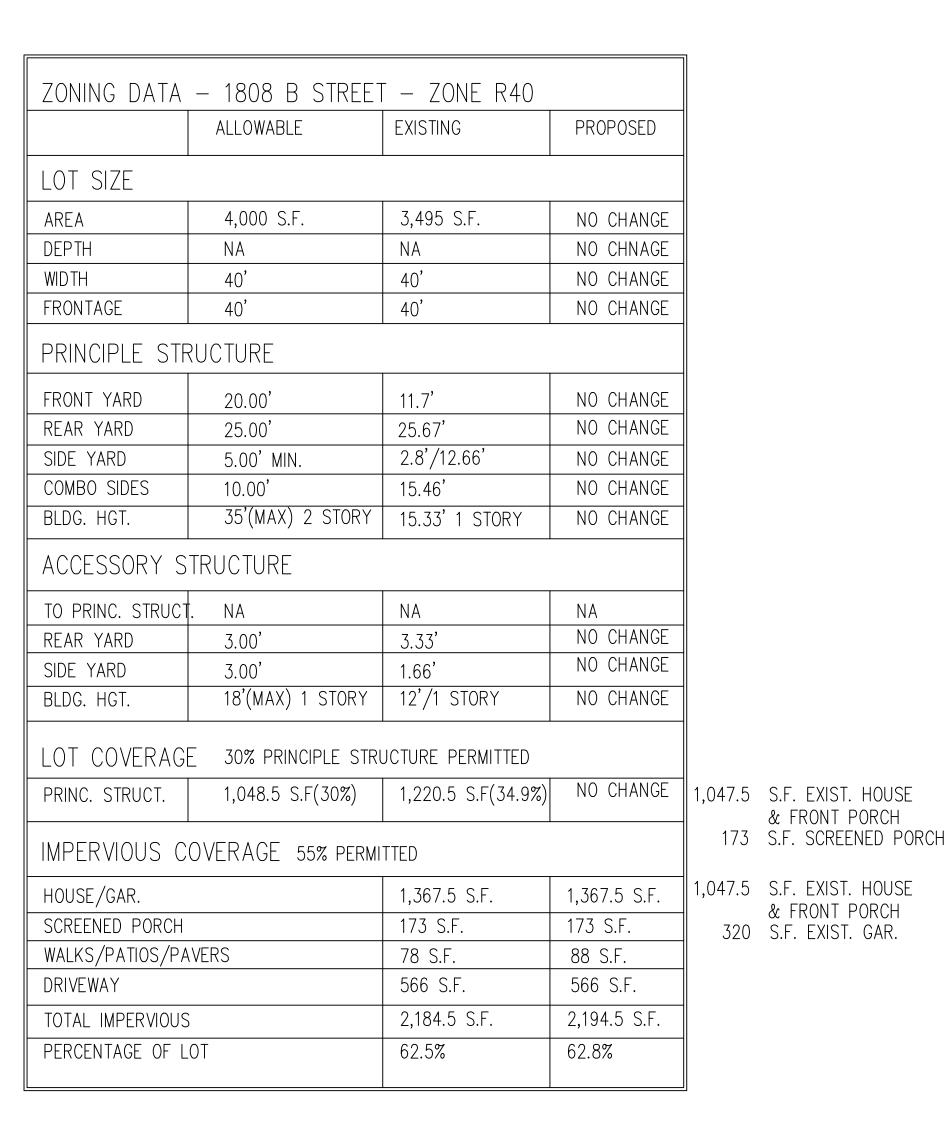

SCALE: NTS.

THIS DRAWING IS COPYRIGHTED AND PROTECTED UNDER THE AND PROTECTED UNDER THE
LAWS OF THE UNITED STATES OF
AMERICA. ANY UNAUTHORIZED USE
OR REPRODUCTION OF THIS
DOCUMENT WITHOUT WRITTEN
CONSENT OF ARCHITRAVE GROUP PC
IS AN INFRINGEMENT UPON COPYRIGHT
LAWS. VIOLATORS WILL BE SUBJECT
TO PROSECUTION BY THE FULL EXTENT
OF THE LAW.

& FRONT PORCH

A G P C

TChitrave GROUP PC 157 Broad Street · Suite107 Red Bank, New Jersey 07701 Phone (732) 212-0007 Fax (732) 21 JOSE C. SANTOS, RA - NI ANTI-

3/18/2020

AS NOTED Drawn By | Checked By G19-75CD Project Number G19-75

ARCHITECTURAL SITE PLAN $\frac{1}{8}$ " = 1'-0"