


**10 PROPOSED ROOF PLAN**  
SCALE: 1/8" = 1'-0"

|   |  |   |                  |
|---|--|---|------------------|
| <b>NOTE:</b>  |  | <b>AVAILABLE PLUMBING FACILITIES ON SECOND FLOOR BELOW PER TABLE 7.21.1</b> |                  |
| 1. ALL ILLUSTRATIVE FURNITURE IS PORTABLE/ MOVEABLE                         |  | URINALS   | MEN 5<br>WOMEN - |
| 2. ALL MECHANICAL SCREENING & RAILINGS TO HAVE INTEGRATED DOWN LED LIGHTING |  | WATER CLOSETS   | 3 4              |
|   |  | SINKS   | 3 3              |
|   |  | TOTAL OCCUPANTS   | 300 300          |

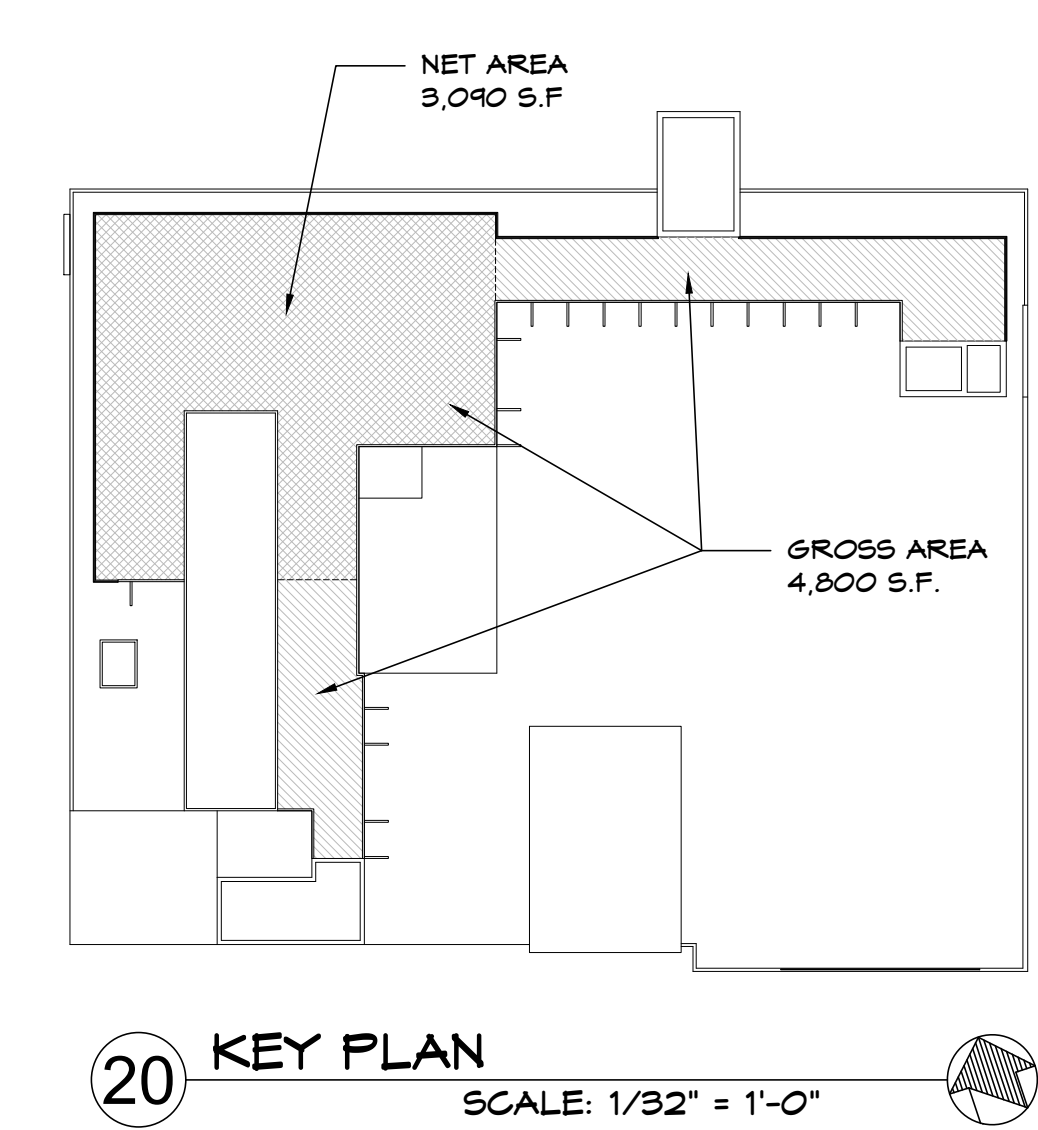

**20 KEY PLAN**  
SCALE: 1/32" = 1'-0"



|           |                            |           |
|-----------|----------------------------|-----------|
| Proj. No. | Drawing Title              | Drwn/Chkd |
| 220.100   | Proposed Roof Amenity Plan | NW DG     |
| Date      | Revisions                  |           |
|           |                            |           |
| Scale     | As Noted                   |           |