


ARCHITECTURAL SITE PLAN

SCALE:

1/8" = 1'-0"

ZONING DATA - 1808 B STREET - ZONE R40

	ALLOWABLE	EXISTING	PROPOSED
LOT SIZE			
AREA	4,000 S.F.	3,495 S.F.	NO CHANGE
DEPTH	NA	NA	NO CHANGE
WIDTH	40'	40'	NO CHANGE
FRONTAGE	40'	40'	NO CHANGE
PRINCIPLE STRUCTURE			
FRONT YARD	20.00'	11.81'	NO CHANGE
REAR YARD	25.00'	30.14'	NO CHANGE
SIDE YARD	5.00' MIN.	2.65'/12.82'	NO CHANGE
COMBO SIDES	10.00'	15.47'	NO CHANGE
BLDG. HGT.	35'(MAX) 2 STORY	15.33' 1 STORY	NO CHANGE
ACCESSORY STRUCTURE			
TO PRINC. STRUCT.	NA	NA	NA
REAR YARD	3.00'	1.10'	3.01'
SIDE YARD	3.00'	1.75'	3.01'
BLDG. HGT.	18'(MAX) 1 STORY	12'/1 STORY	18'
LOT COVERAGE 30% PRINCIPLE STRUCTURE PERMITTED			
PRINC. STRUCT.	1,048.5 S.F.(30%)	1,097 S.F.(31.4%)	NO CHANGE
IMPERVIOUS COVERAGE 55% PERMITTED			
HOUSE/GAR.	1,422 S.F.	1,374 S.F.	1,097 S.F. EXIST. HOUSE & FRONT PORCH
GRAVEL/STONE(ATTRIBUTED AT 50%)	(430/2)215 S.F.	(30/2)15 S.F.	277 S.F. NEW. GAR.
WALKS/PATIOS/PAVERS	331 S.F.	312.5 S.F.	
DRIVEWAY	543 S.F.	250 S.F.	
TOTAL IMPERVIOUS	2,511 S.F.	1,921.5 S.F.	
PERCENTAGE OF LOT	71.85%	54.97%	

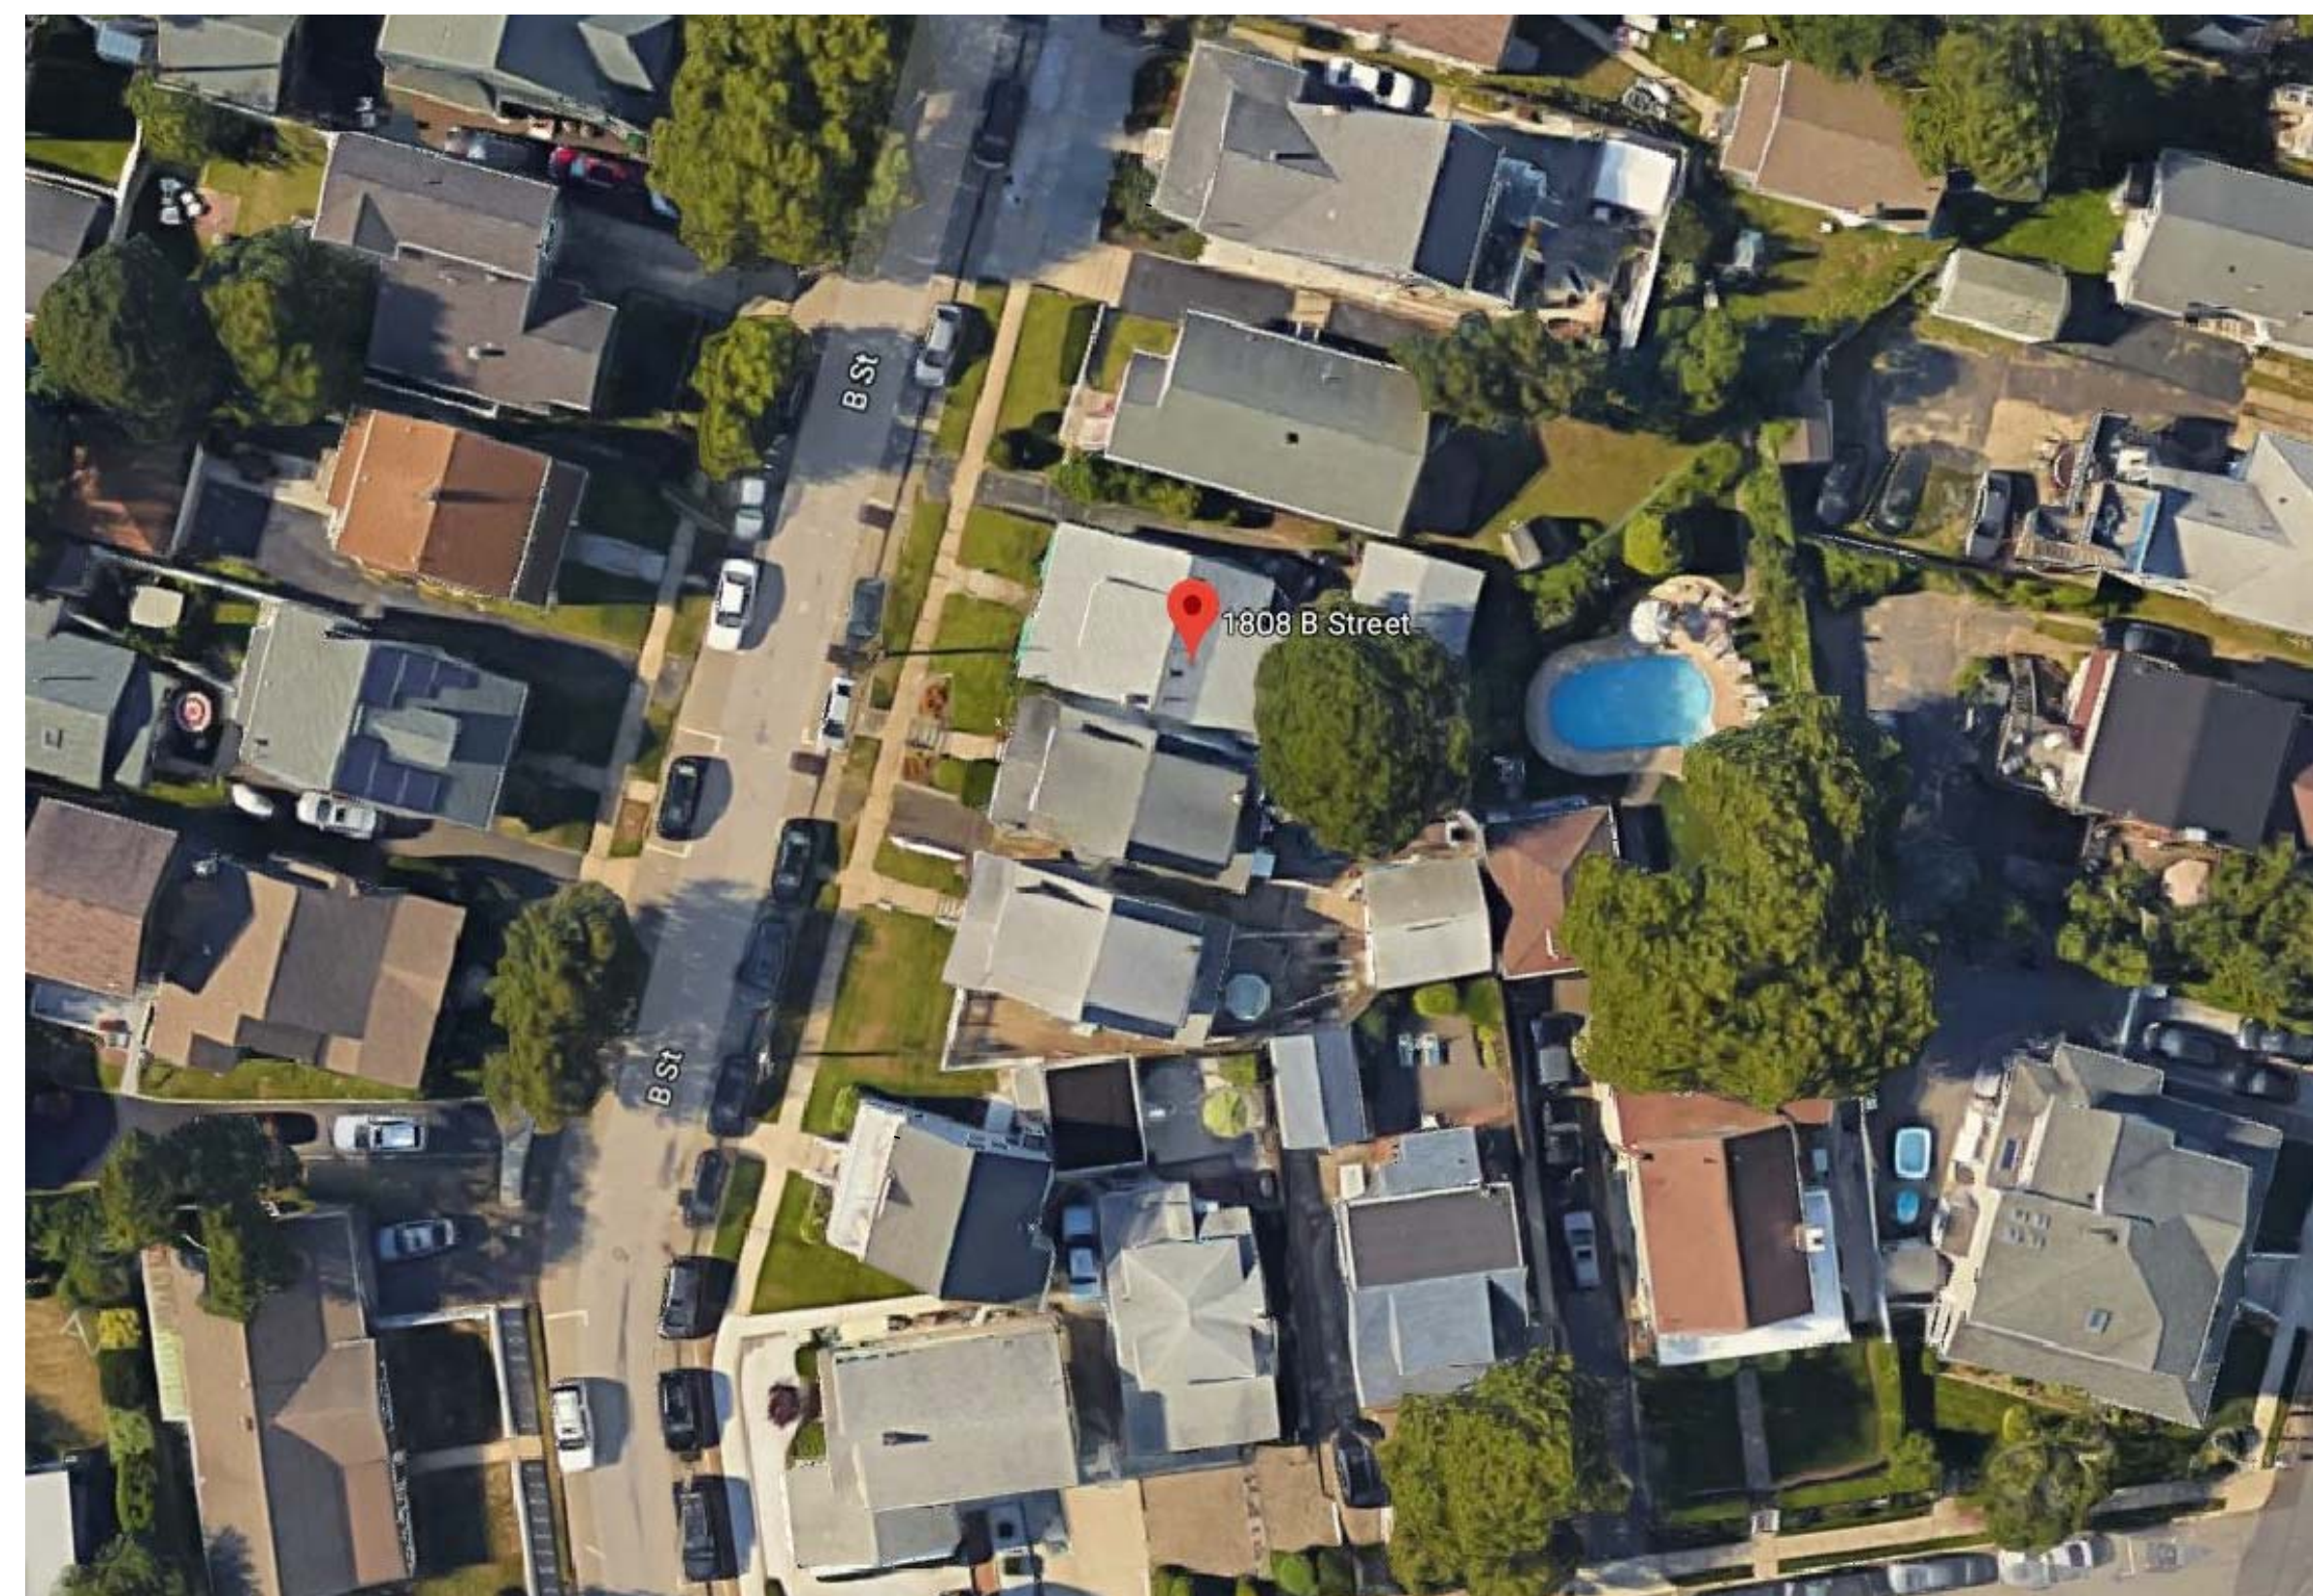

SATELLITE VIEW

SCALE:

NTS.

THIS DRAWING IS COPYRIGHTED AND PROTECTED UNDER THE LAWS OF THE UNITED STATES OF AMERICA. ANY UNAUTHORIZED USE OR REPRODUCTION OF THIS DOCUMENT WITHOUT WRITTEN CONSENT OF ARCHITRAVE GROUP PC IS AN INFRINGEMENT UPON COPYRIGHT LAWS. VIOLATORS WILL BE SUBJECT TO PROSECUTION BY THE FULL EXTENT OF THE LAW.

AGPC

Architrave
GROUP PC
27 Broad Street
Belmar, NJ 07718
Phone (732) 212-0007 Fax (732) 212-0059
JOSE C. SANTOS, P.A. NJ AH8745
NY 035006 PA RA46523 MD 16697

PROPOSED ADDITION/ALTERATION FOR:
SWEENEY/DeBIANCHI RESIDENCE
1808 B STREET
BELMAR, NEW JERSEY
MONMOUTH COUNTY


REVISIONS
REV(1) 04/07/2021
REV(2) 04/12/2021
REV(3) 05/06/2021

Date 3/18/2020
Scale AS NOTED
Drawn By GS Checked By JS
CAD FILE G19-75CD
Project Number G19-75

SP-1


ELECTRICAL LEGEND

- ⊖ 110V DUPLEX OUTLET
- ⊖ G.F.I. GROUND FAULT INTERRUPT OUTLET
- ⊖ W.P. WEATHER PROOF OUTLET
- ⊖ SINGLE POLE LIGHT SWITCH
- ⊖ 3-WAY SWITCH
- ⊖ CEILING MTD. FIXTURE
- ⊖ CEIL. MTD. W/EXHAUST FAN
- ⊖ E.F.
- ⊖ JUNCTION BOX
- RECESSED CEIL. FIXTURE(WP-WATER RESISTANT)
- ⊖ WALL MTD. VANITY LIGHT
- ⊖ WALL MTD. EXTER. FIXTURE
- ⊖ SD A/C HARDWIRED SMOKE DETECTOR W/BATTERY BACK UP
- ⊖ SD CO A/C HARDWIRED SMOKE DETECTOR W/BATTERY BACK UP & CARBON MONOXIDE DETECTOR
- ⊖ TV TELEVISION JACK
- ⊖ CEILING FAN W/LIGHT KIT (EXTERIOR RATED)
- ⊖ CHANDELIER

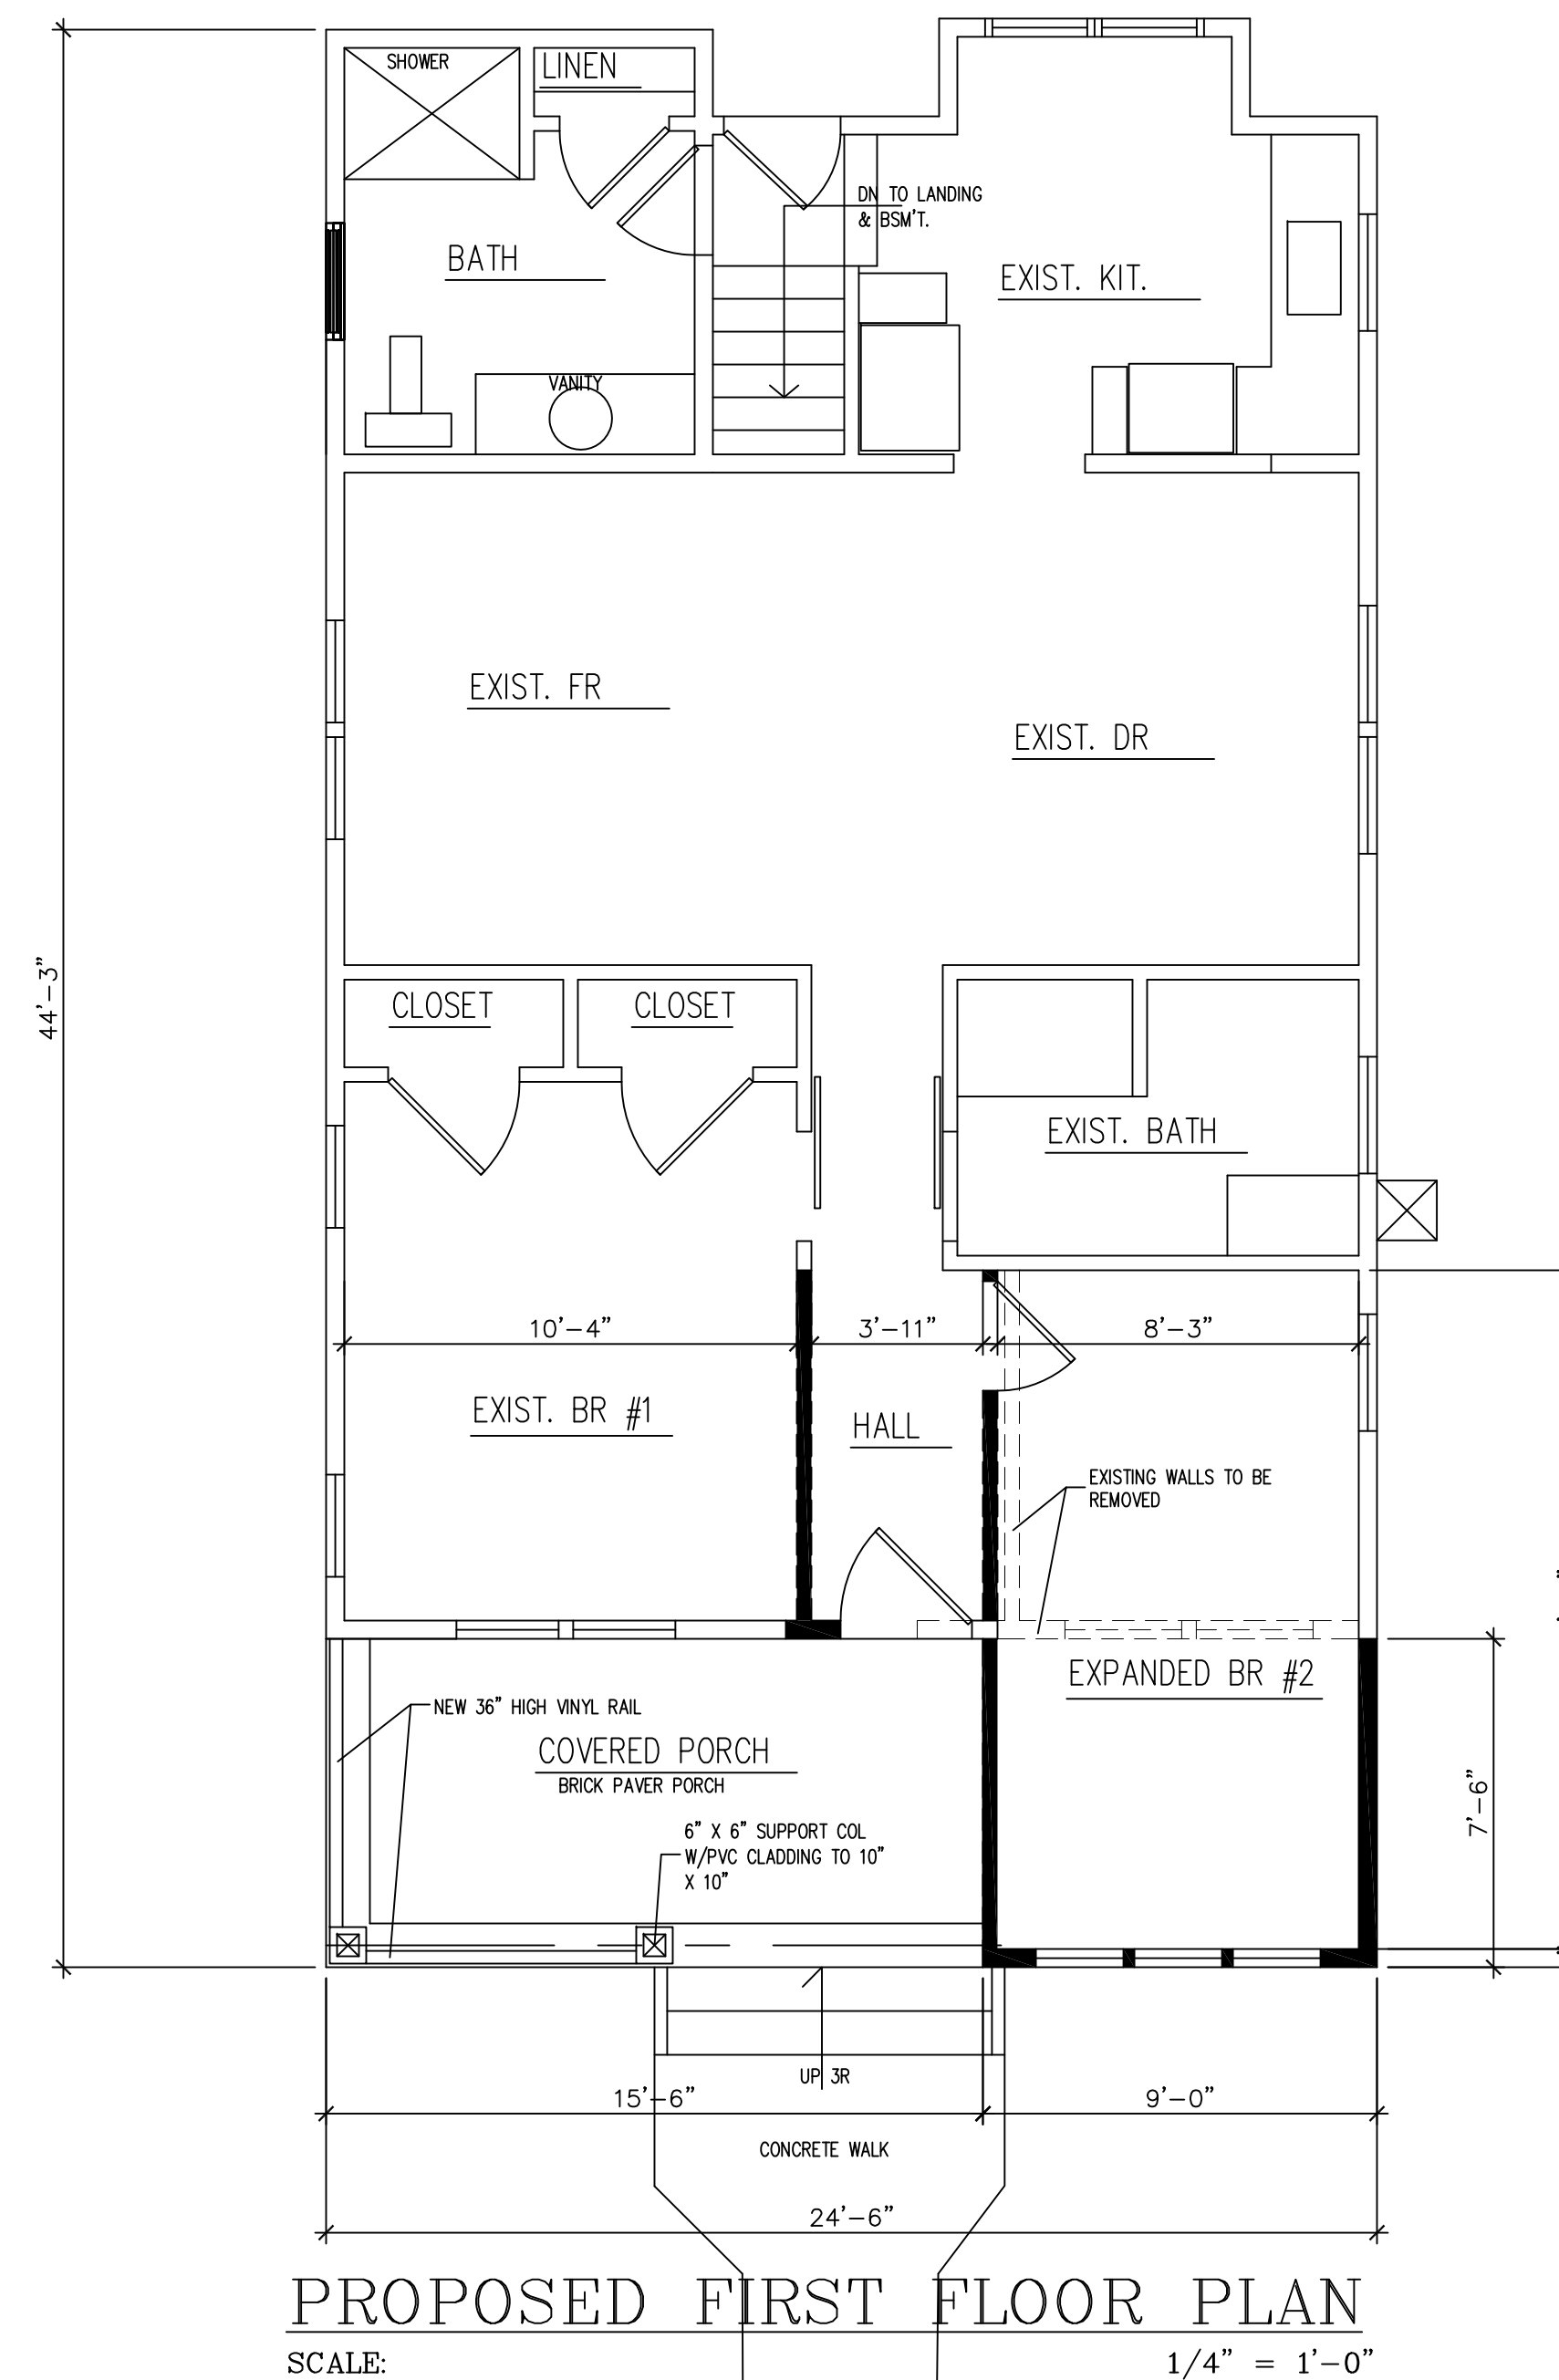


SQUARE FOOTAGE OF FIRST FLOOR ADDITION: 58.5 S.F.


THIS DRAWING IS COPYRIGHTED AND PROTECTED UNDER THE LAWS OF THE UNITED STATES OF AMERICA. ANY UNAUTHORIZED USE OR REPRODUCTION OF THIS DOCUMENT WITHOUT WRITTEN CONSENT OF ARCHITRAVE GROUP PC IS AN INFRINGEMENT UPON COPYRIGHT LAWS. VIOLATORS WILL BE SUBJECT TO PROSECUTION BY THE FULL EXTENT OF THE LAW.

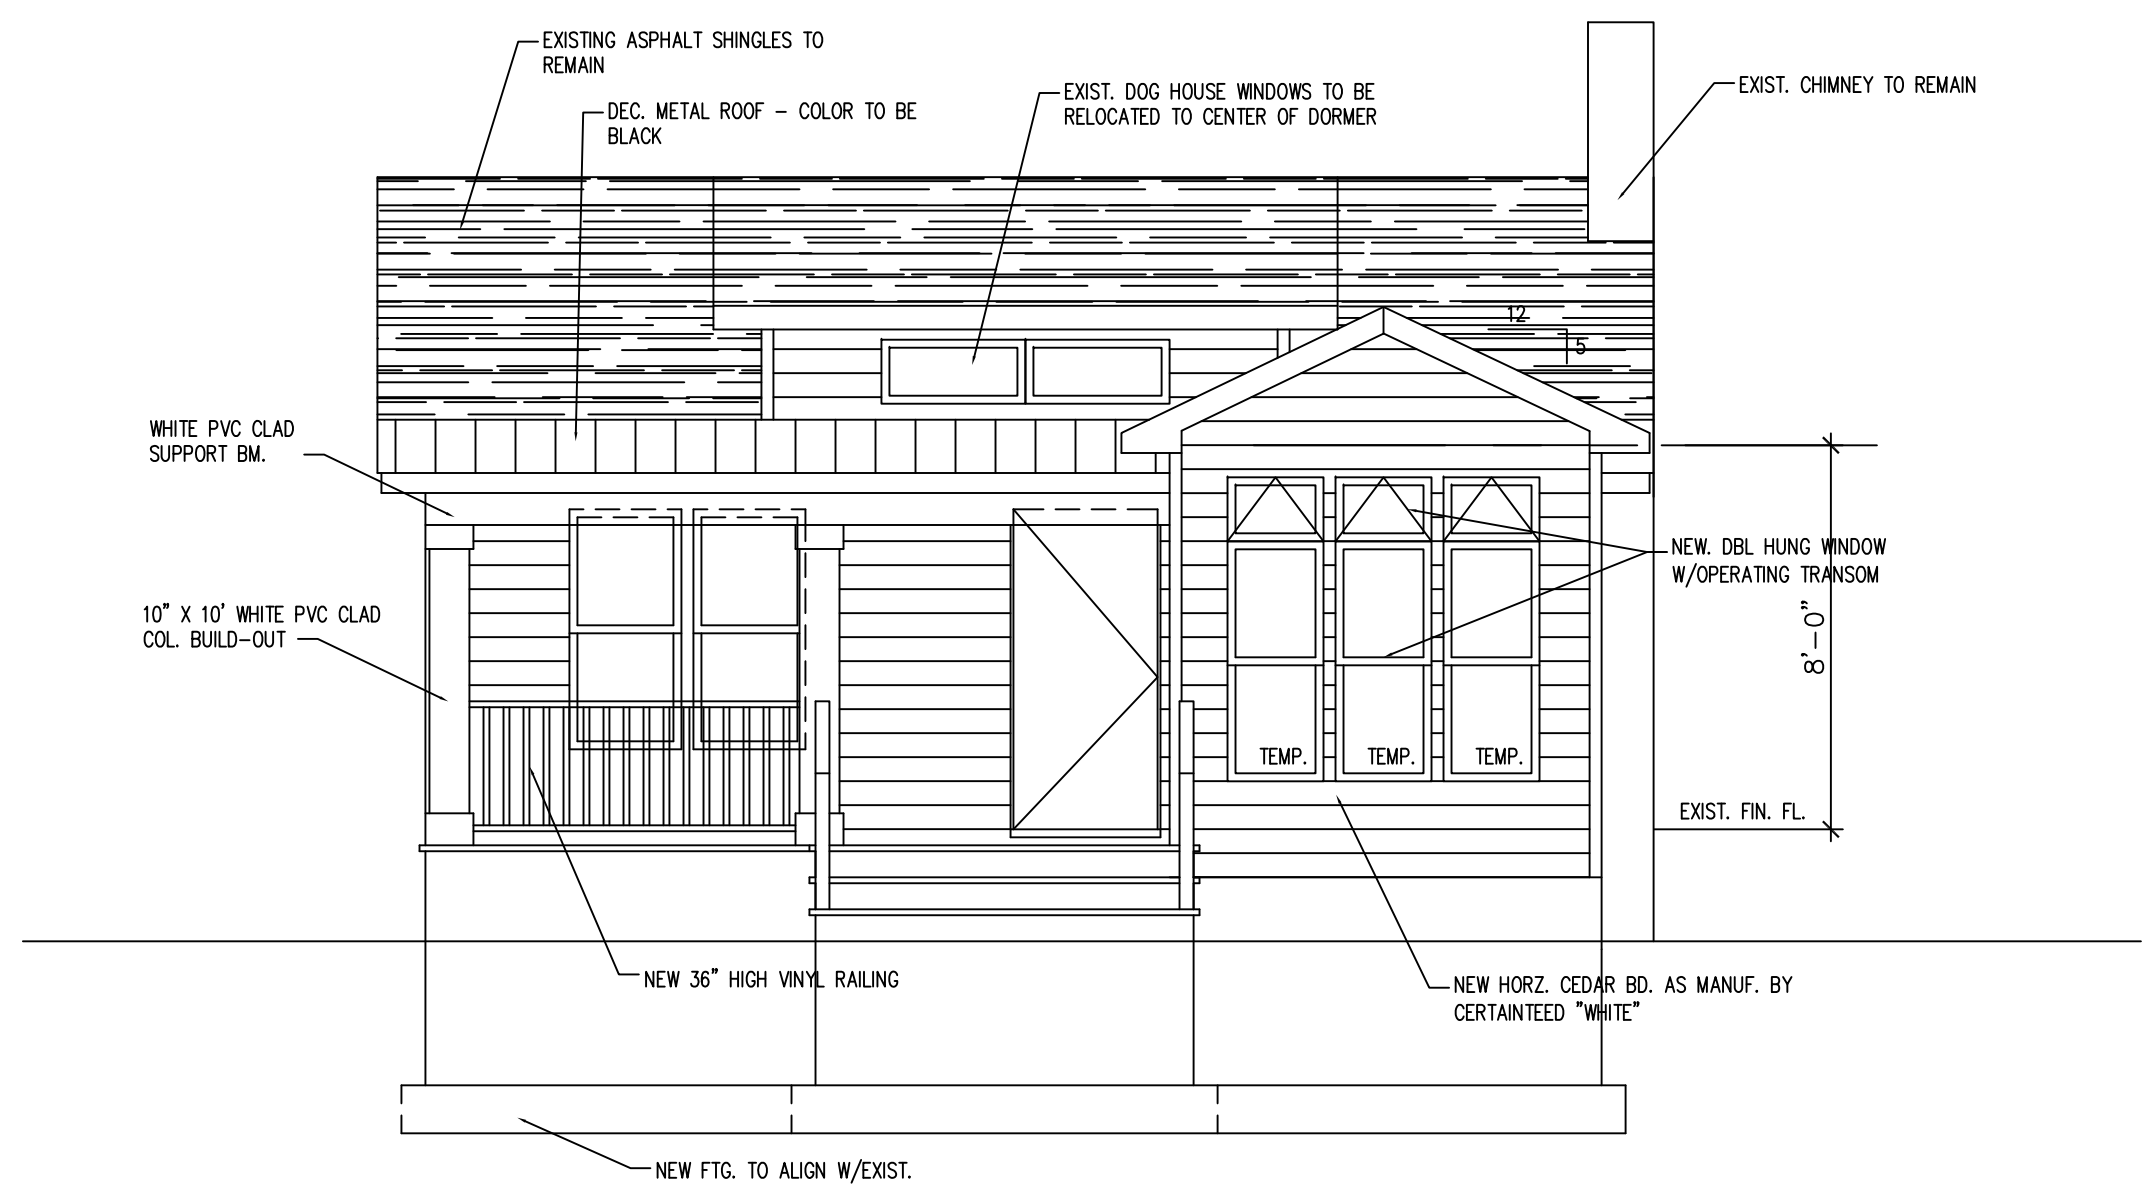


PROPOSED WEST ELEVATION
SCALE: 1/4" = 1'-0"

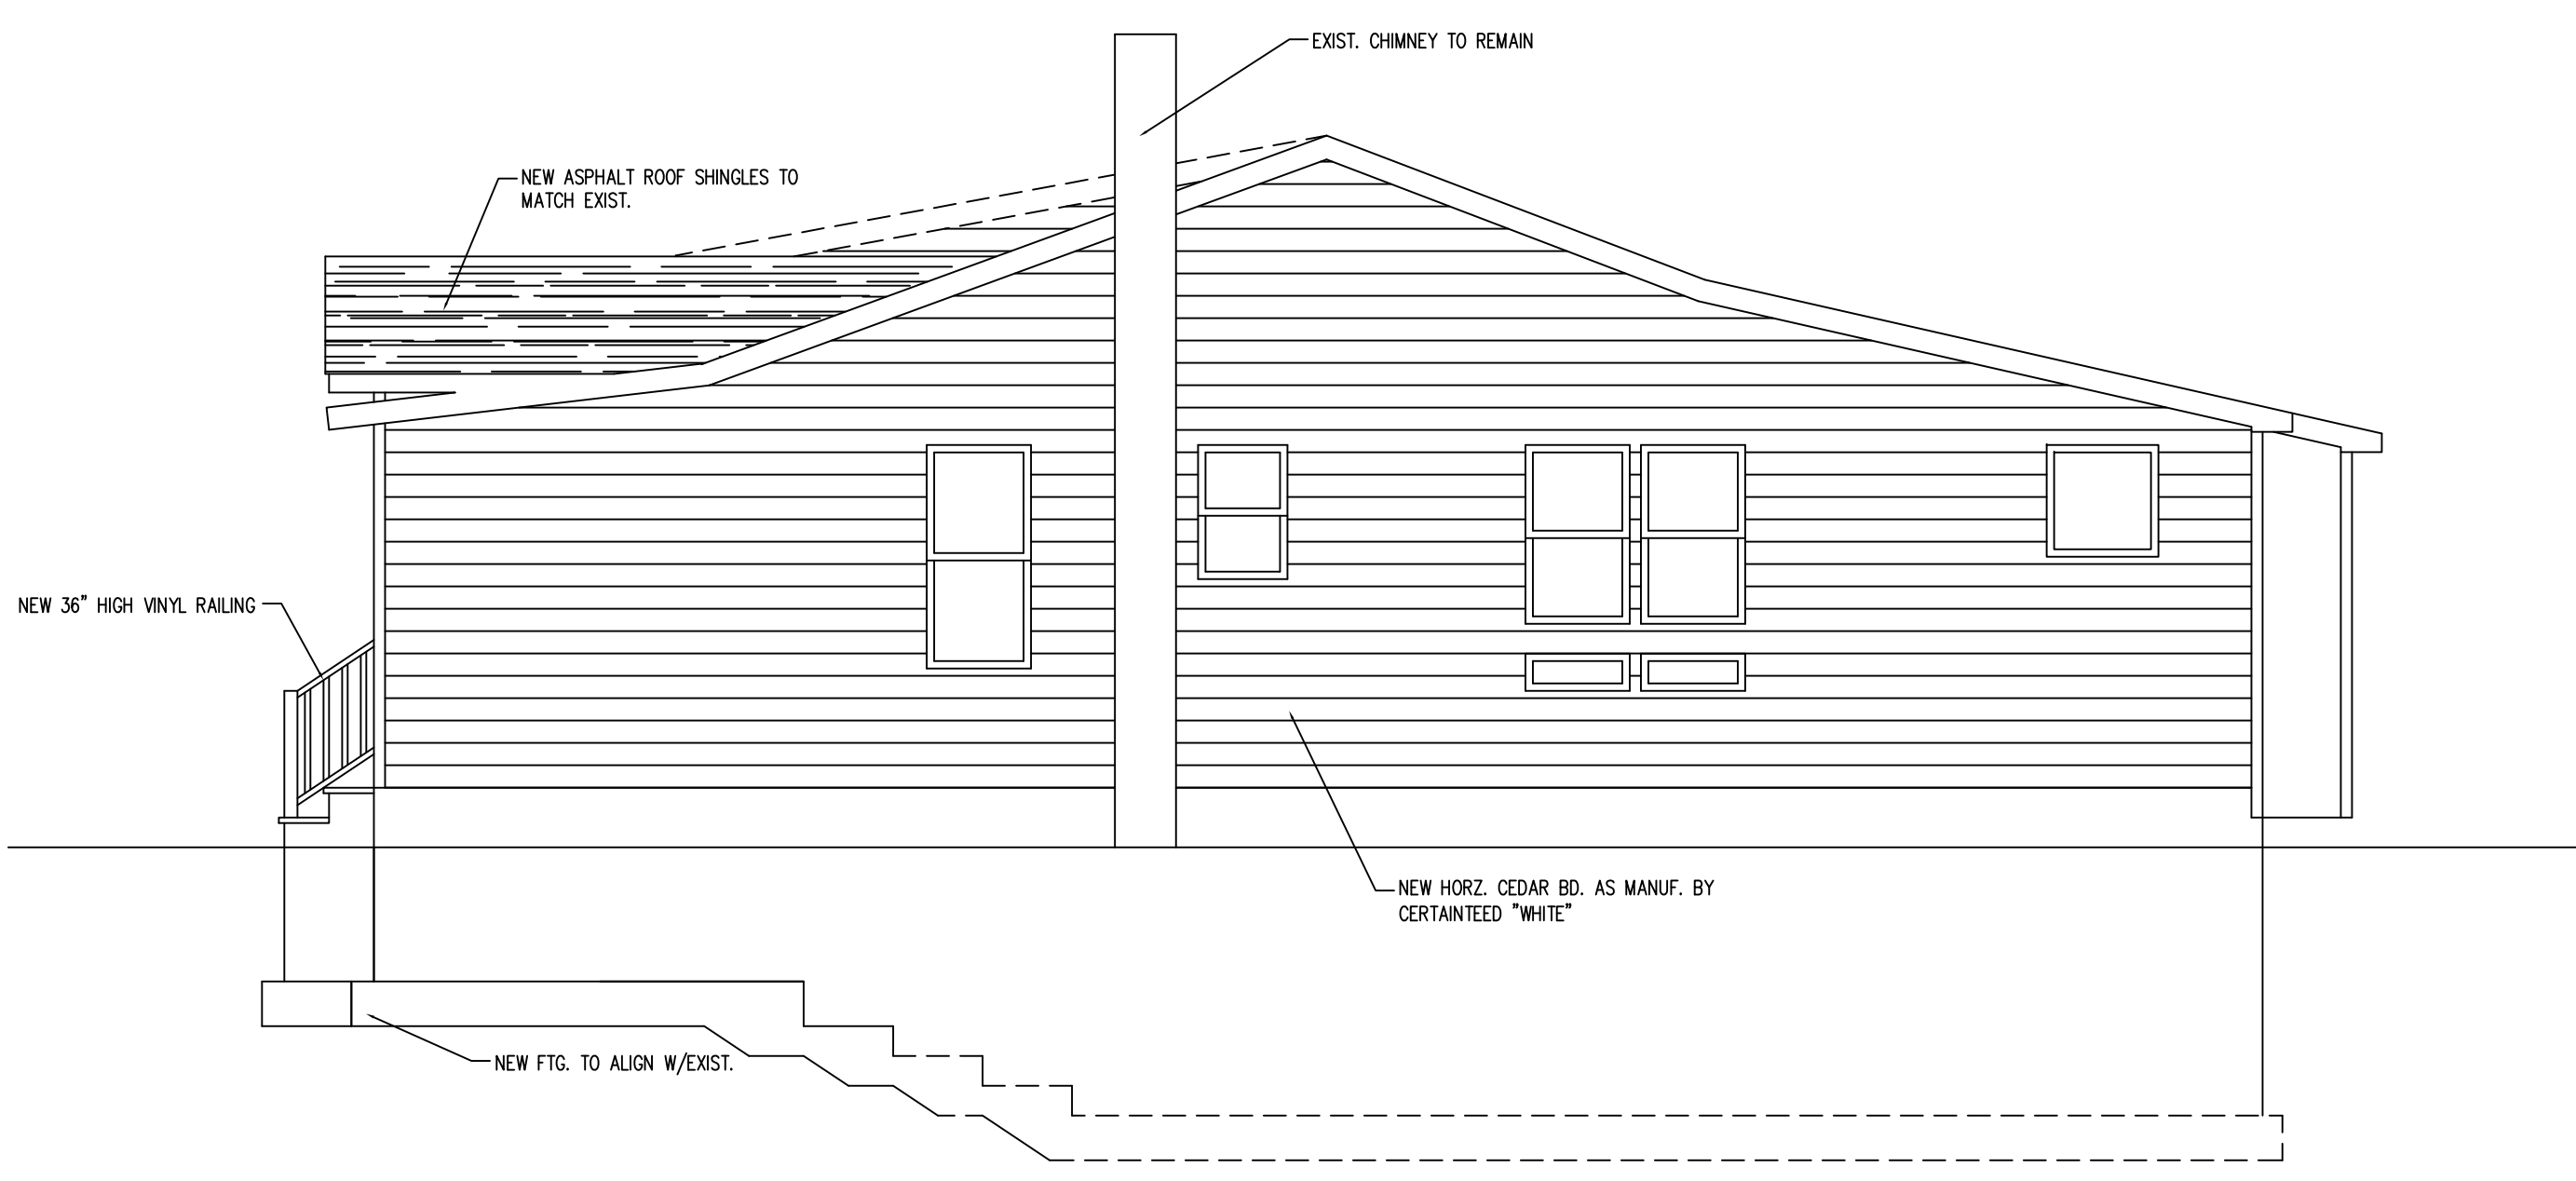

PROPOSED SOUTH ELEVATION
SCALE: 1/4" = 1'-0"

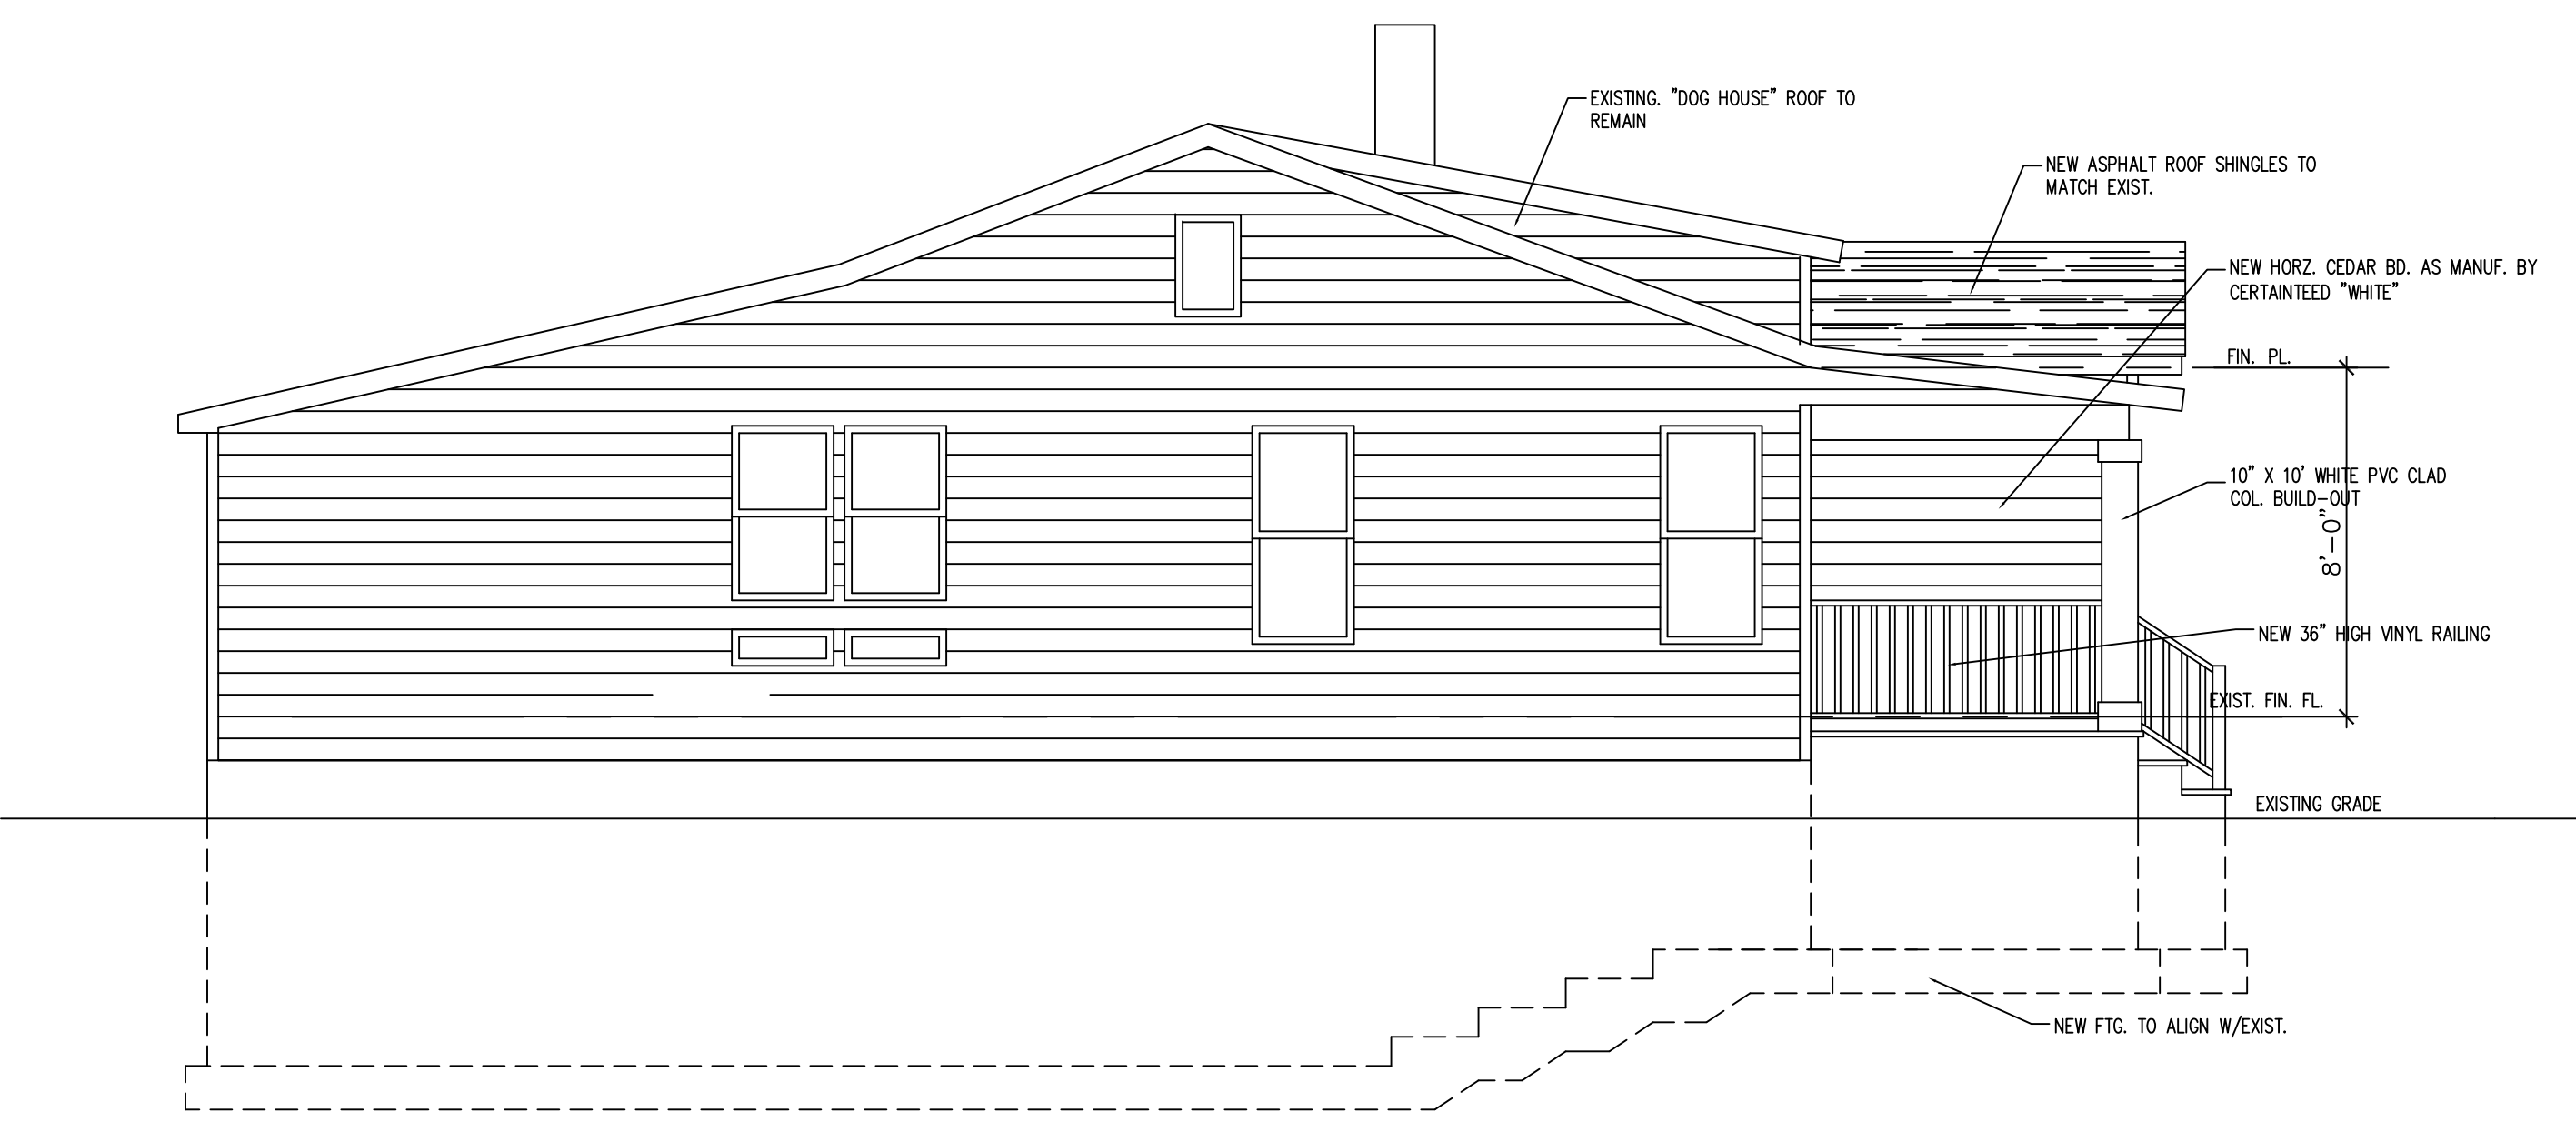

PROPOSED NORTH ELEVATION
SCALE: 1/4" = 1'-0"

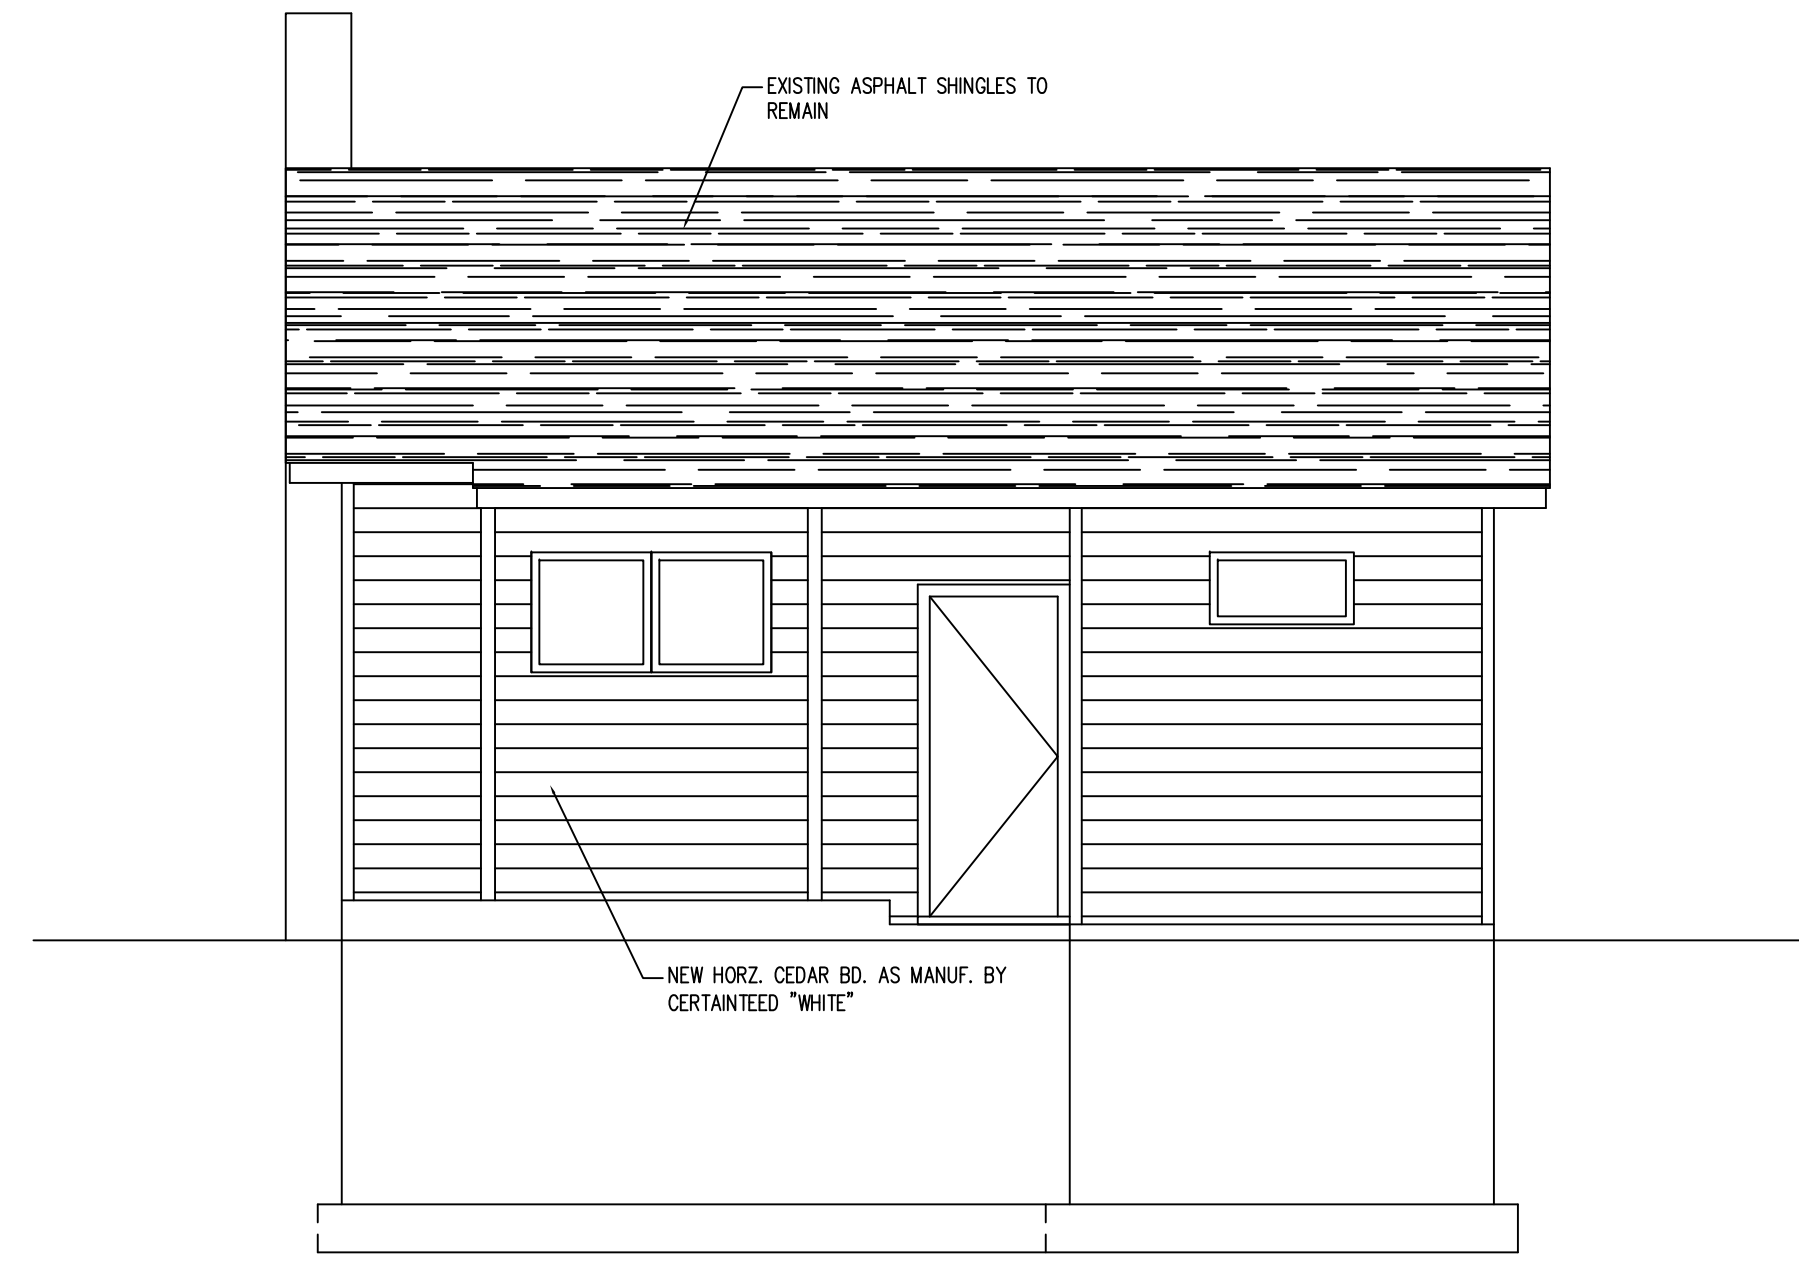

PROPOSED EAST ELEVATION
SCALE: 1/4" = 1'-0"


THIS DRAWING IS COPYRIGHTED AND PROTECTED UNDER THE LAWS OF THE UNITED STATES OF AMERICA. ANY UNAUTHORIZED USE OR REPRODUCTION OF THIS DOCUMENT WITHOUT WRITTEN CONSENT OF ARCHITRAVE GROUP PC IS AN INFRINGEMENT UPON COPYRIGHT LAWS. VIOLATORS WILL BE SUBJECT TO PROSECUTION BY THE FULL EXTENT OF THE LAW.

AGPC

Architrave GROUP PC
77 Broad Street, Suite 607
Belmar, NJ 07718
Phone (732) 212-0007 Fax (732) 212-0059
JOSE C. SANTIROS, RA, NJ AH8745
NY 035006 PA RA46523 MD 16697


PROPOSED ADDITION/ALTERATION FOR:
SWEENEY/DeBIANCHI RESIDENCE
1808 B STREET
BELMAR, NEW JERSEY
MONMOUTH COUNTY
PROPOSED EXTERIOR ELEVATIONS

REVISIONS	REV(1) 04/07/2021
Date	12/17/2019
Scale	AS NOTED
Drawn By	GS
Checked By	JS
CAD FILE	G19-75CD
Project Number	G19-75

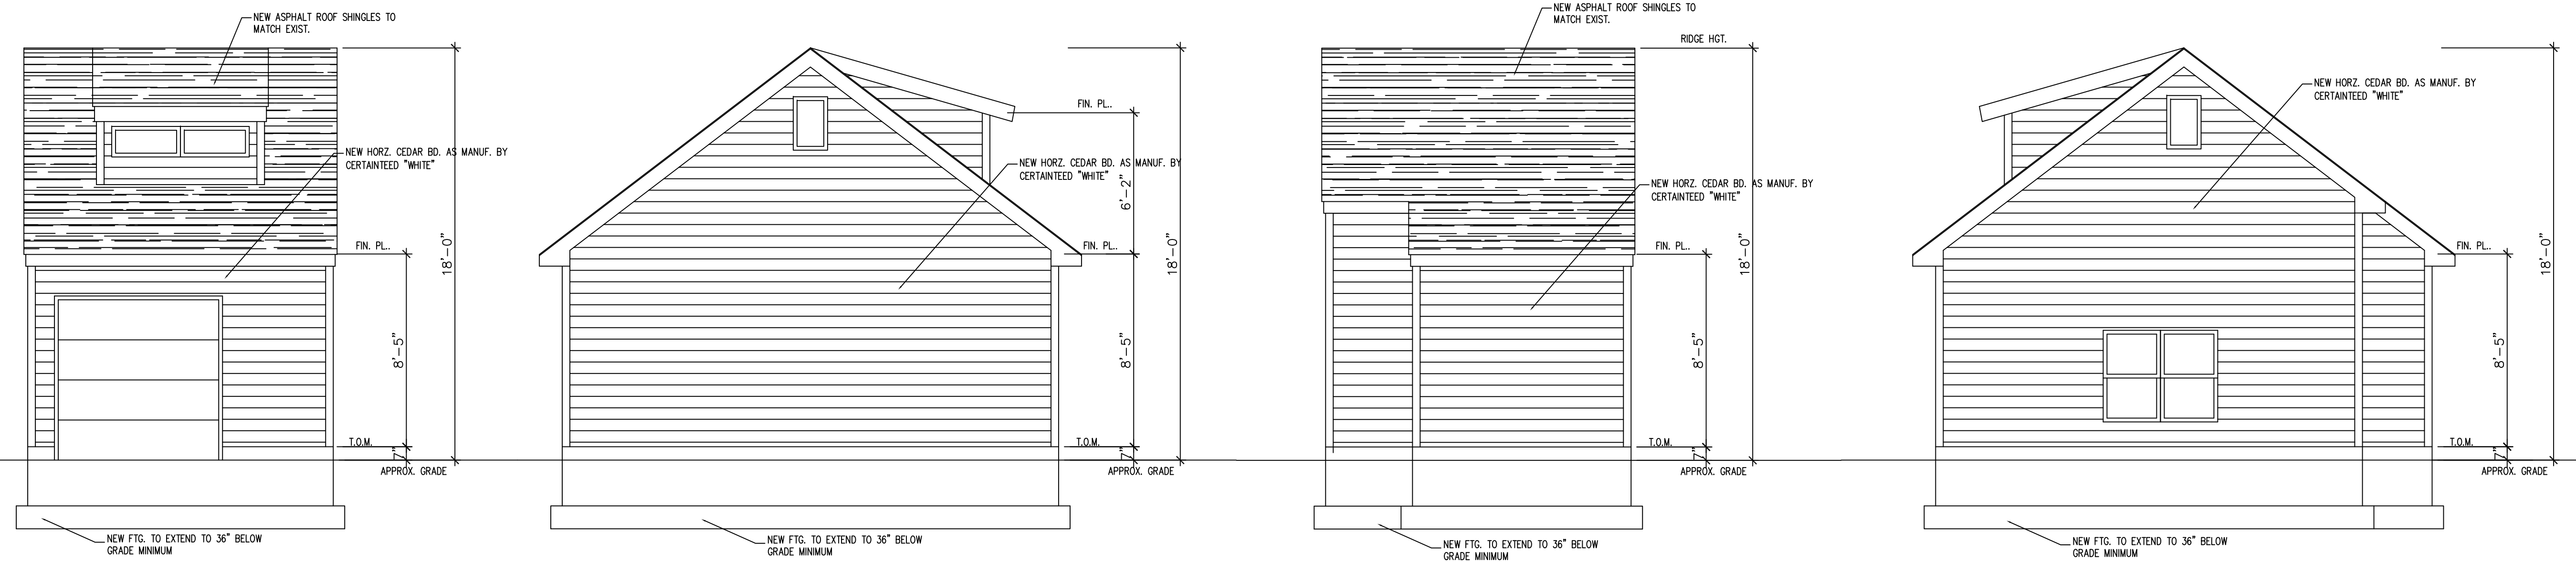


NEW GARAGE ELEVATIONS

SCALE: 1/4" = 1'-0"

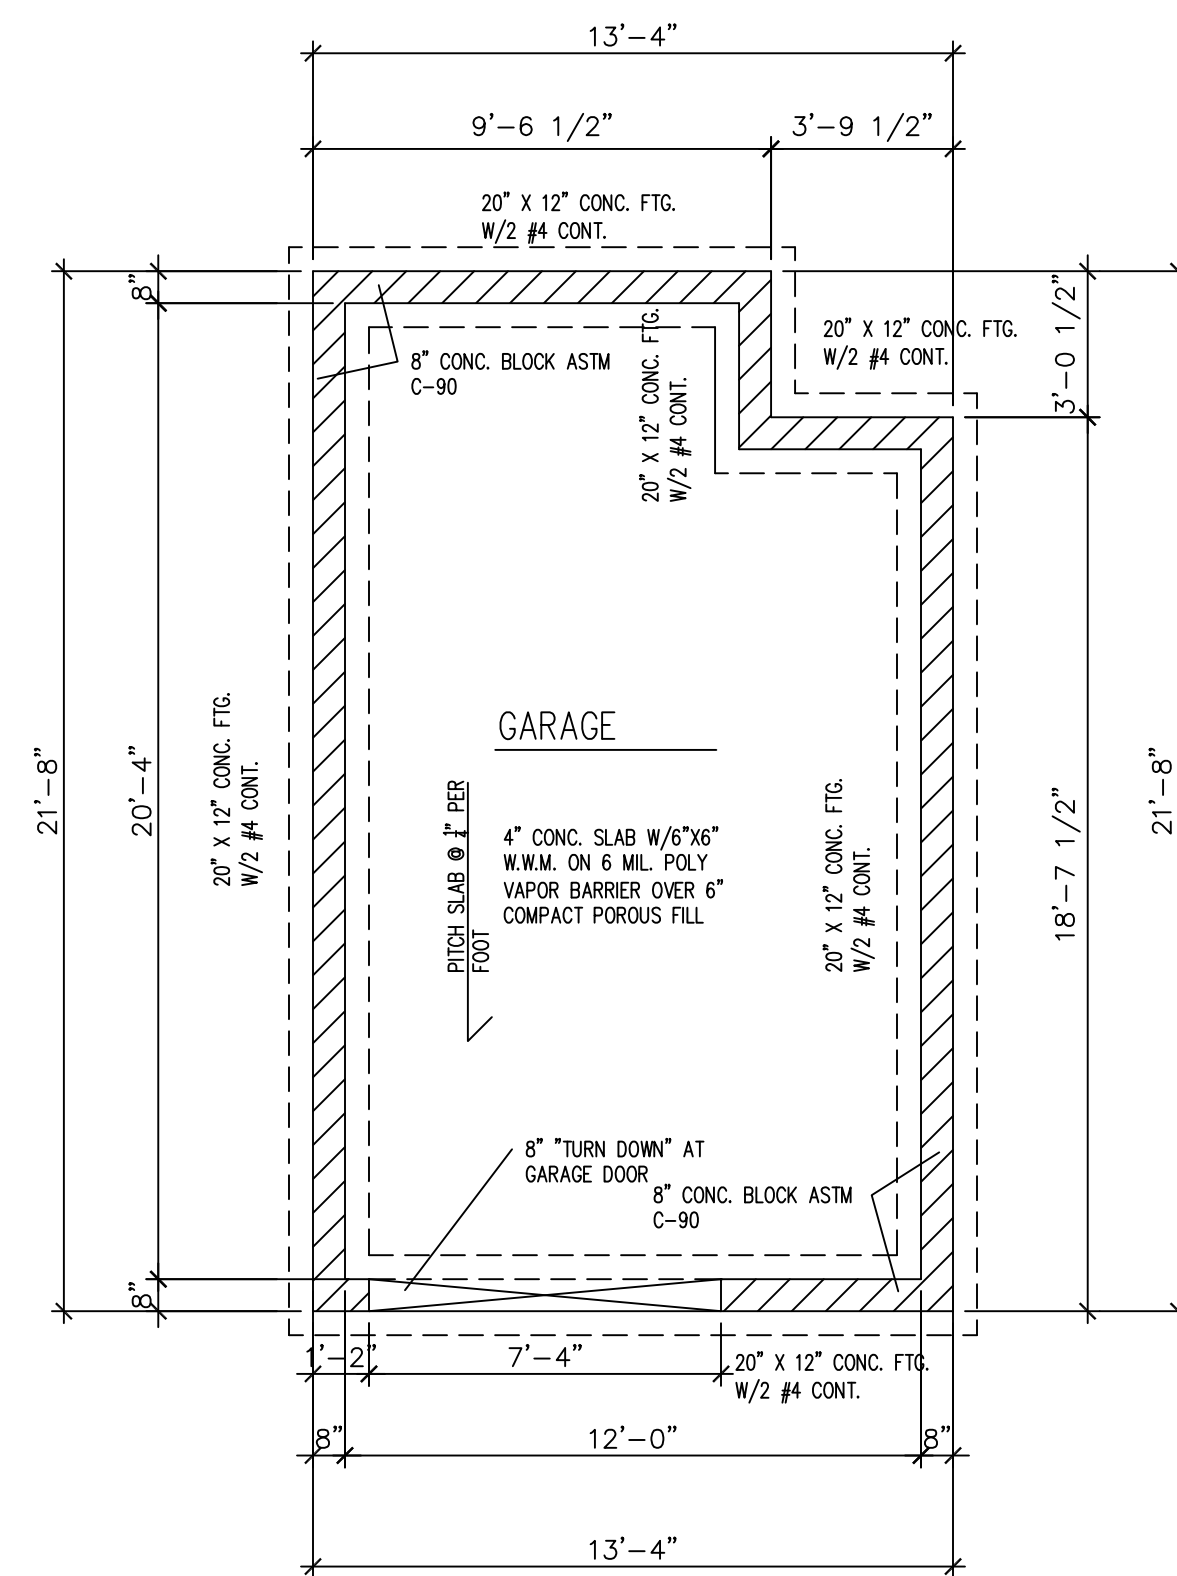

NEW GARAGE FOUNDATION

SCALE: 1/4" = 1'-0"

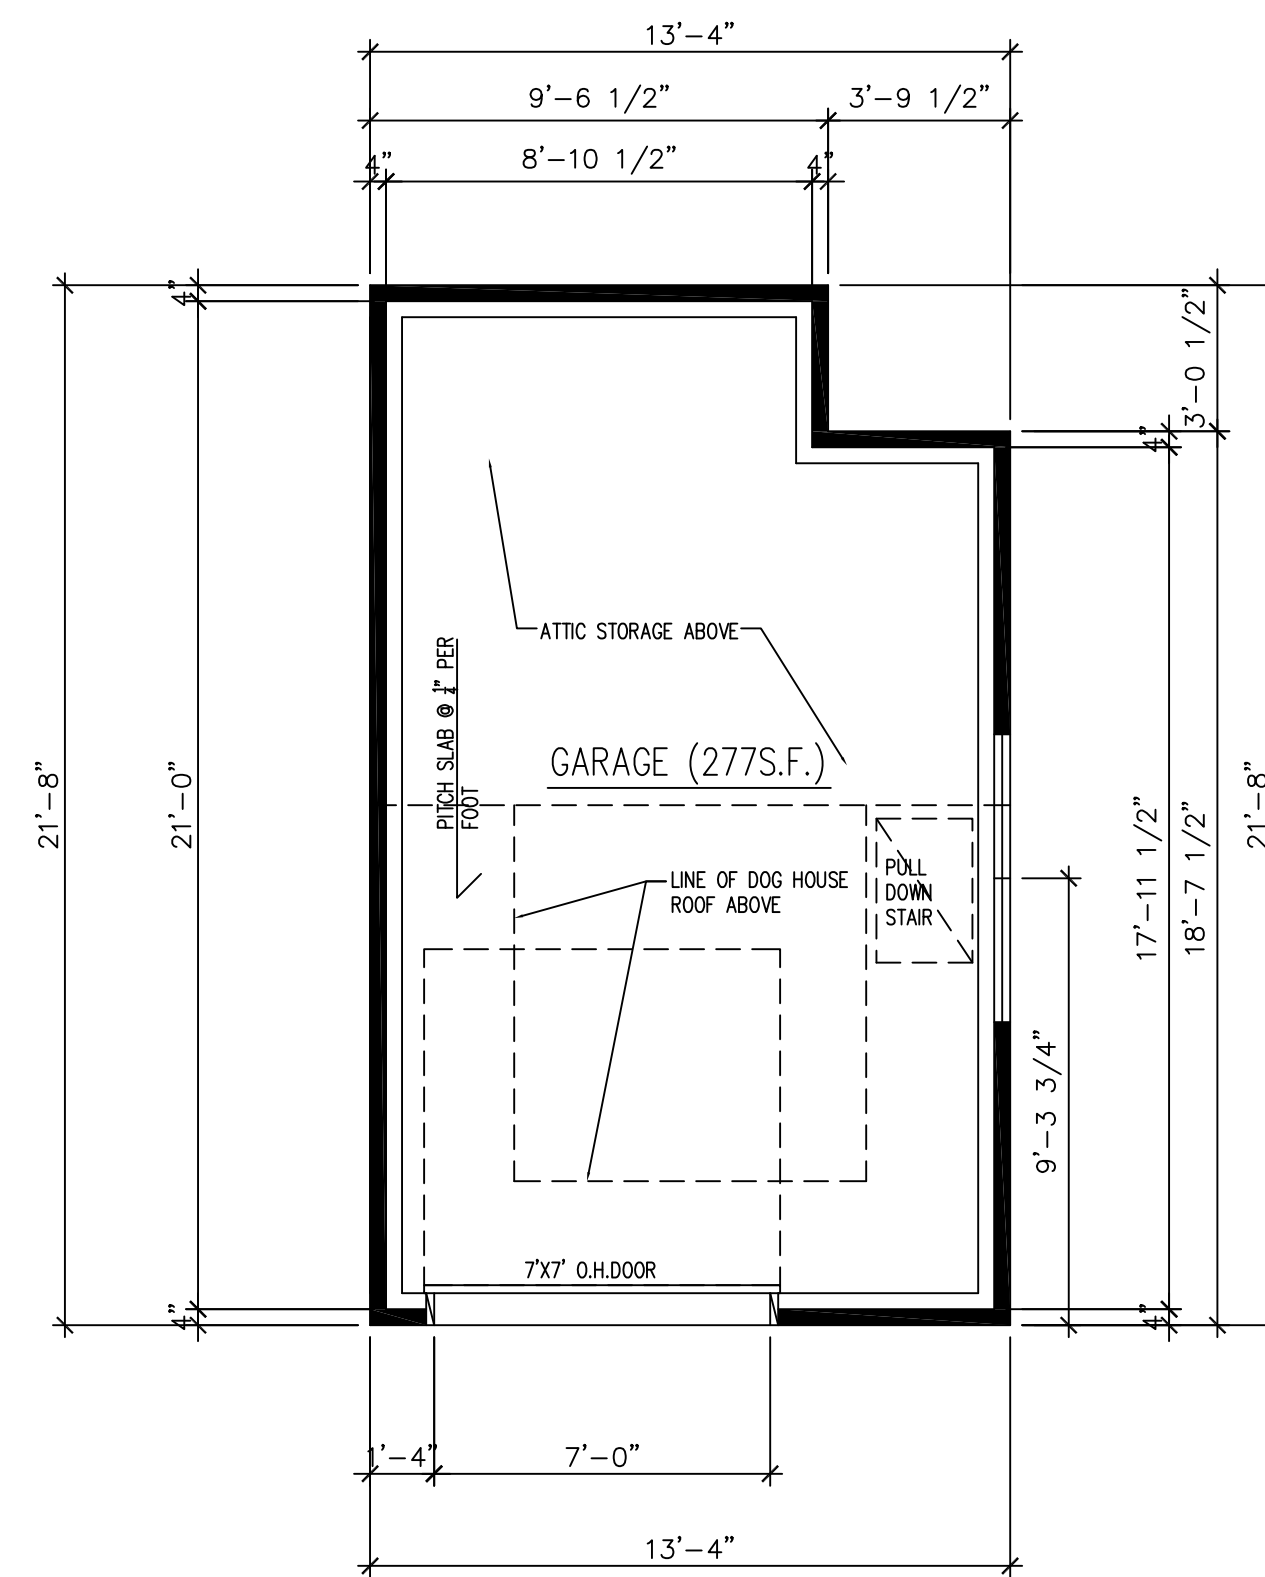

NEW GARAGE FLOOR PLAN

SCALE: 1/4" = 1'-0"

THIS DRAWING IS COPYRIGHTED AND PROTECTED UNDER THE LAWS OF THE UNITED STATES OF AMERICA. ANY UNAUTHORIZED USE OR REPRODUCTION OF THIS DOCUMENT WITHOUT WRITTEN CONSENT OF ARCHITRAVE GROUP PC IS AN INFRINGEMENT UPON COPYRIGHT LAWS. VIOLATORS WILL BE SUBJECT TO PROSECUTION BY THE FULL EXTENT OF THE LAW.

AGPC

Architrave
GROUP PC
 27 Broad Street
 Suite 10701
 Newark, NJ 07102
 Phone (732) 212-0007 Fax (732) 212-0059
 JOSE C. SANTOS, P.A. NJ AH8745
 NY 035006 PA RA46523 MD 16697

PROPOSED ADDITION/ALTERATION FOR:
SWEENEY/deBIANCHI RESIDENCE
 1808 B STREET
 BELMAR, NEW JERSEY
 MONMOUTH COUNTY

NEW GARAGE PLAN & ELEVATIONS

REVISIONS
 REV(3) 05/06/2021

Date 12/17/2019

Scale AS NOTED

Drawn By GS Checked By JS

CAD FILE G19-75CD

Project Number G19-75

A-3