


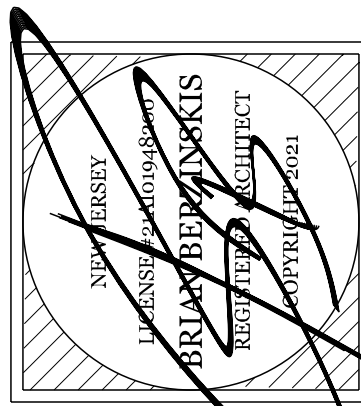

or:
The Longo Residence

Project Number
CN#020-08-003

1501 B Street
Belmar


PROJECT FOR:

DATE	BY
1/15/2021	BB

Grasso Design Group



design@grassodg.com
http://www.grassodg.com

Phone: 732-528-5850
Fax: 732-528-9067

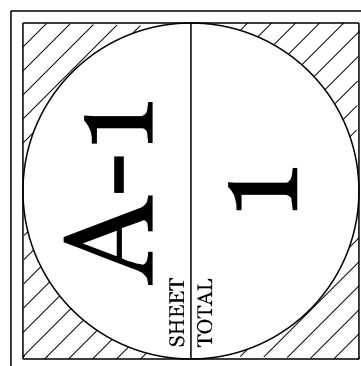


ELEVATION

SCALE: 1/8" = 1'-0"

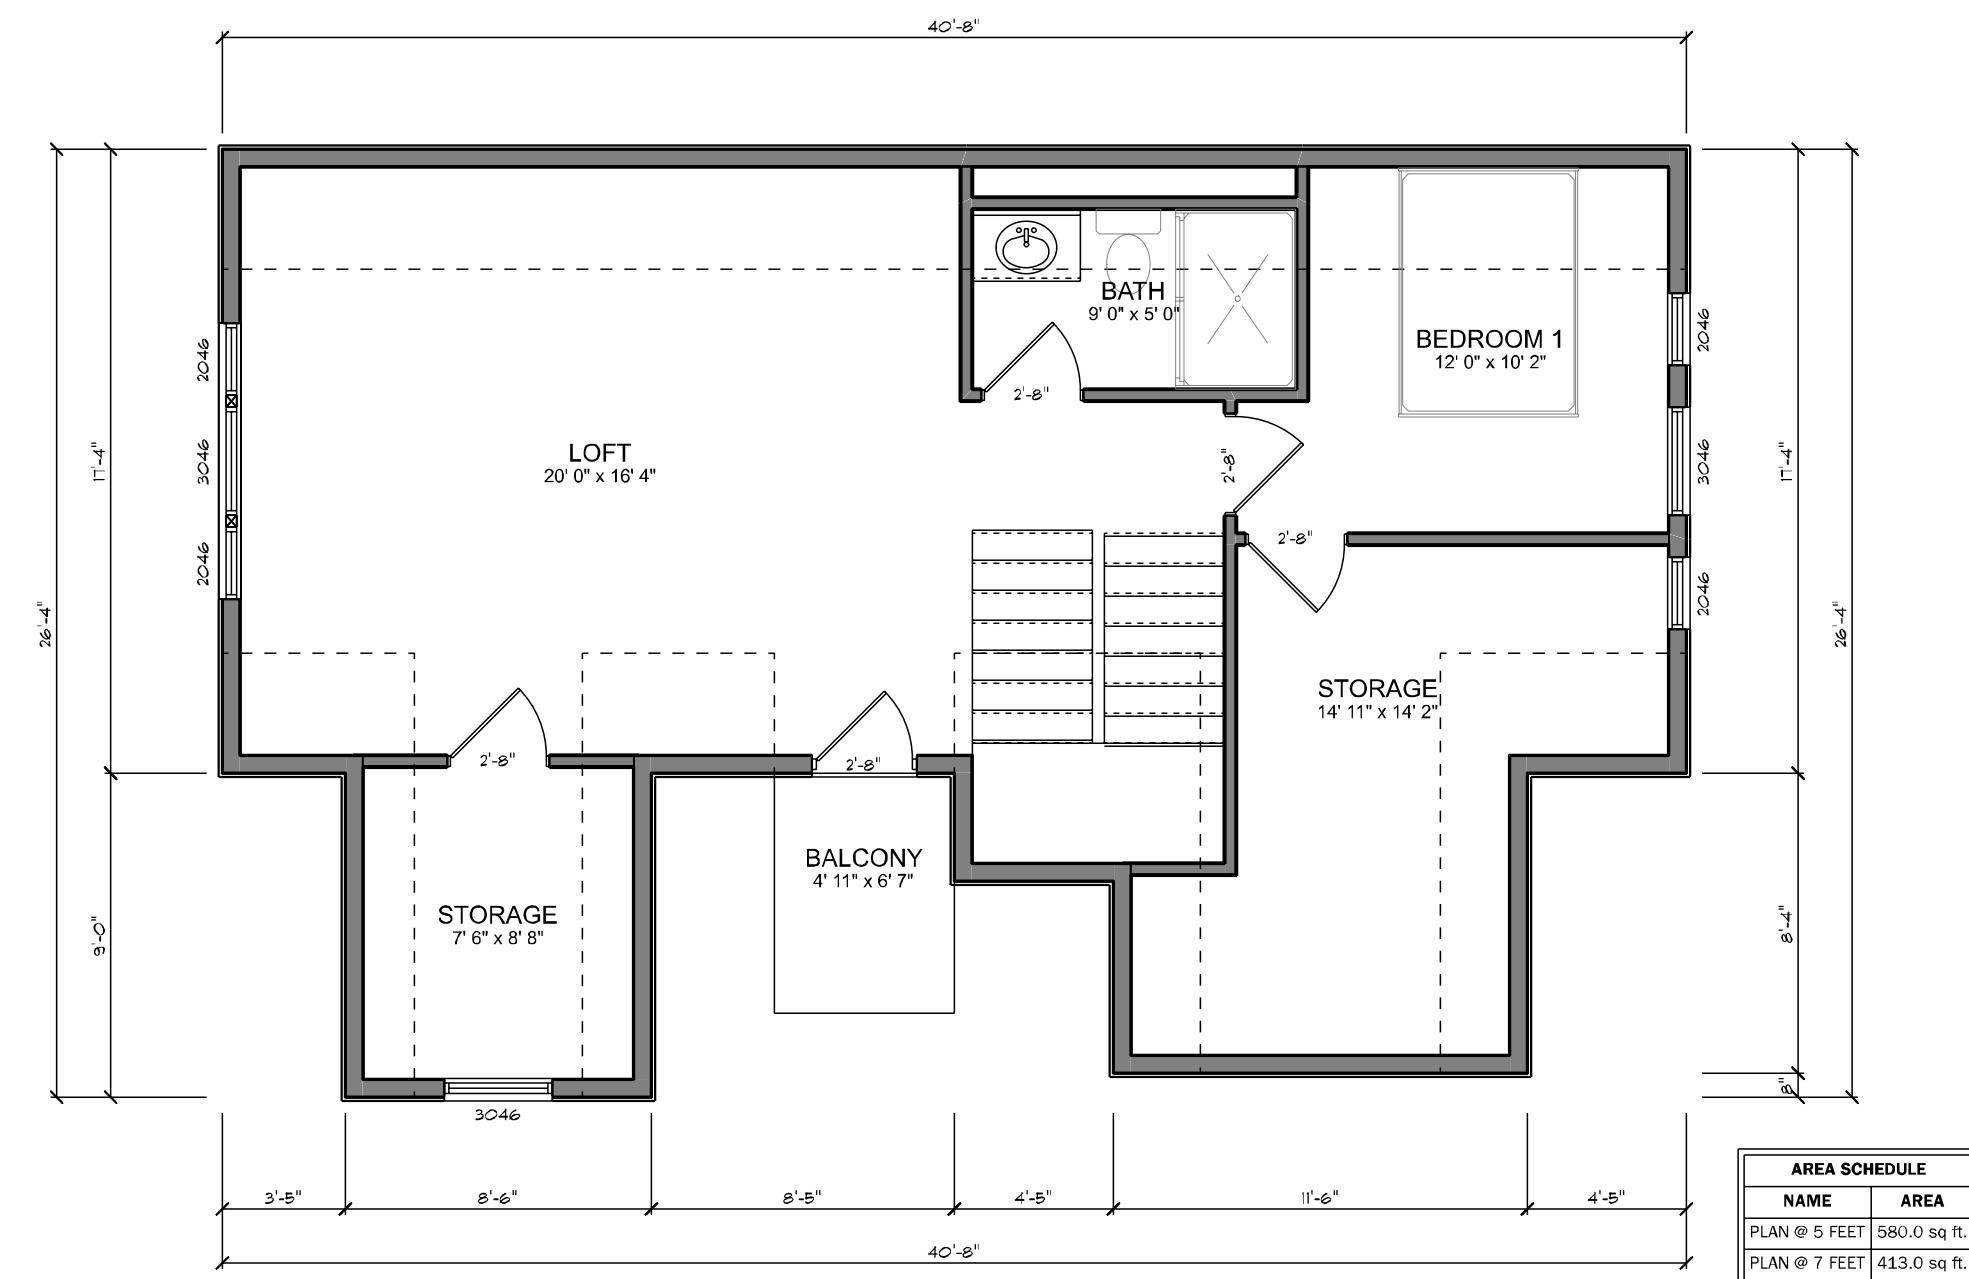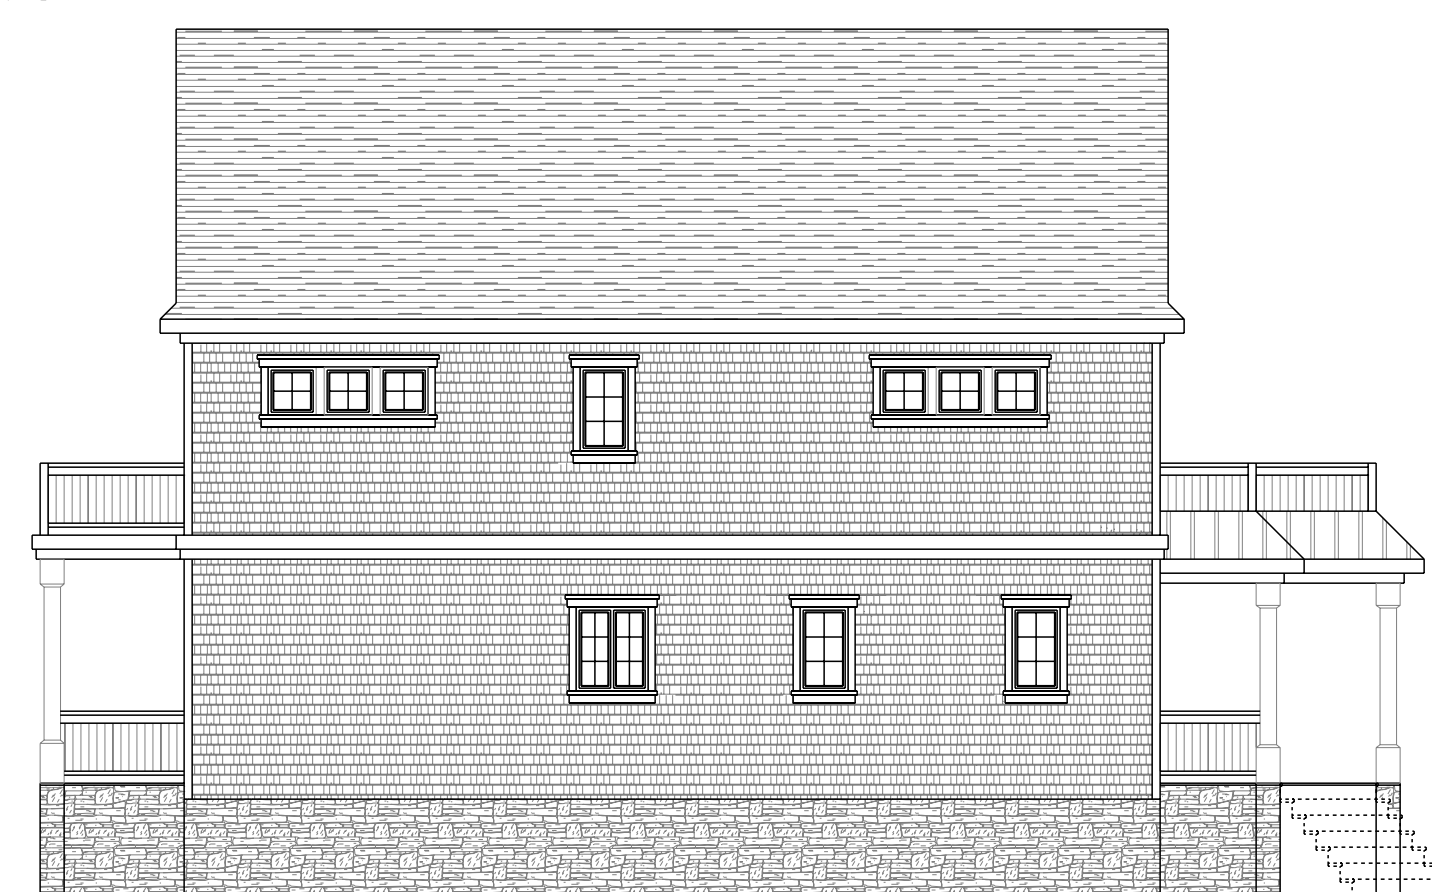


PROPOSED ATTIC

SCALE: 3/16" = 1'-0"

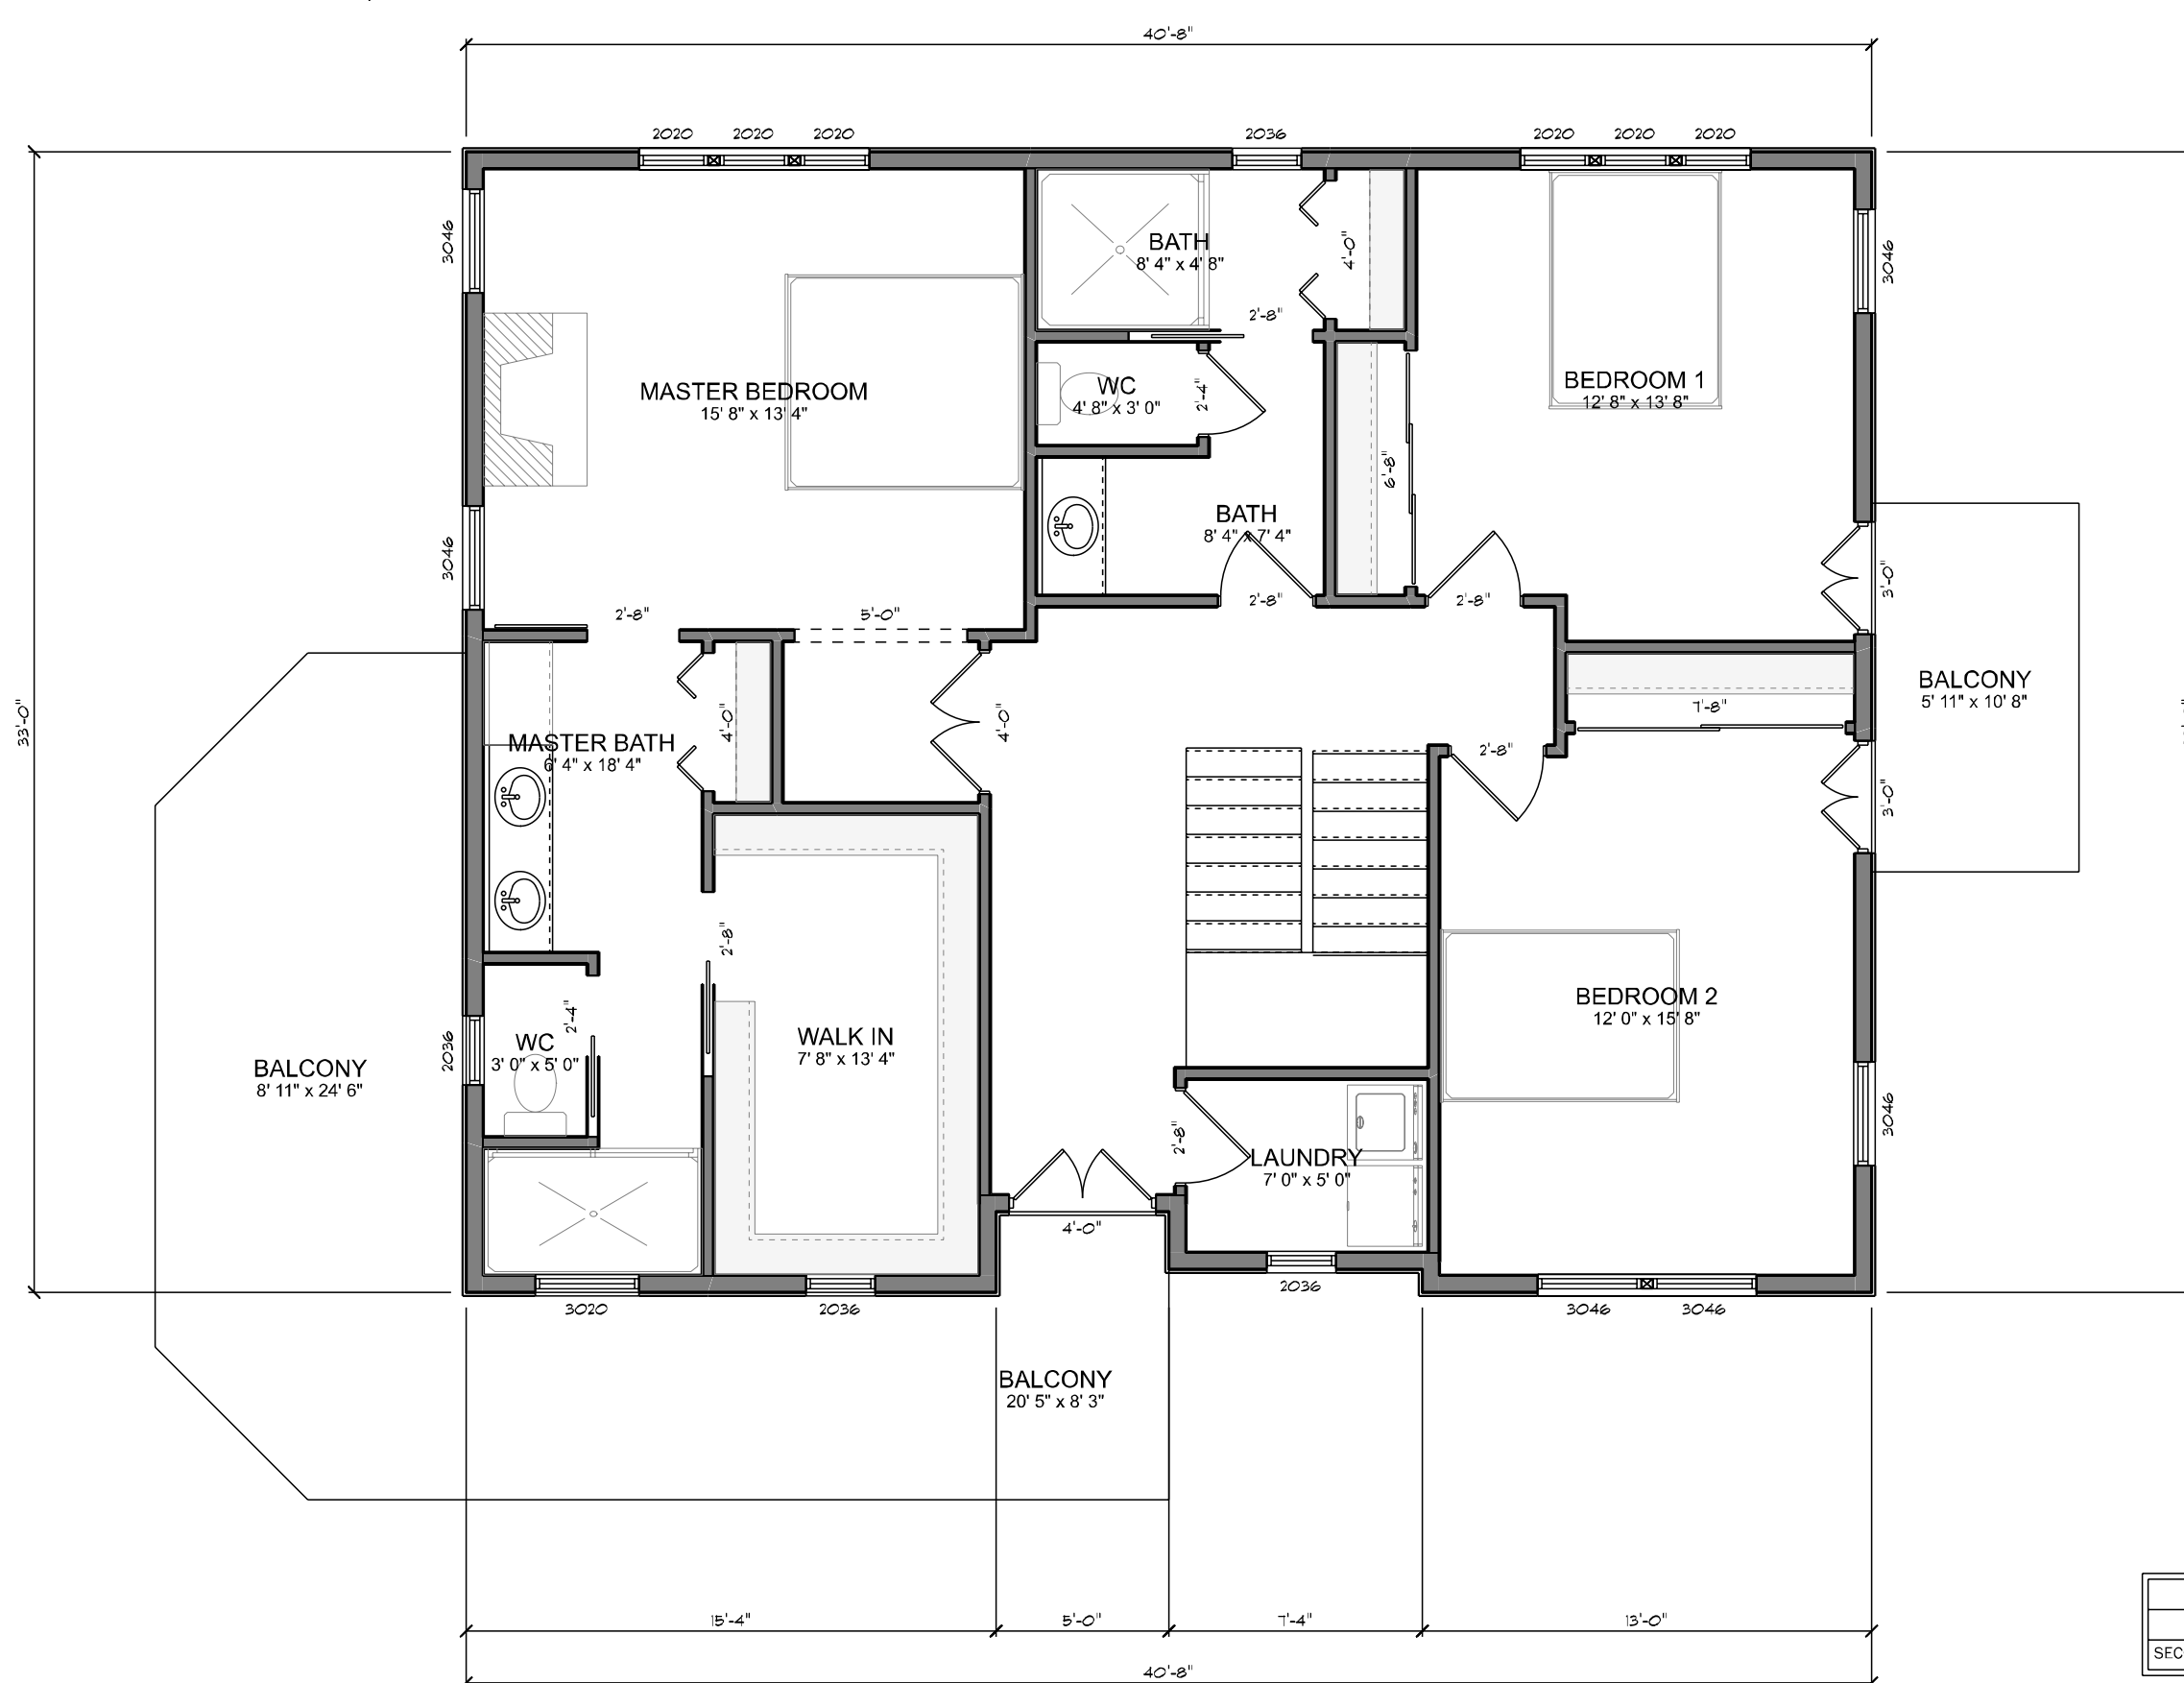

PROPOSED SECOND FLOOR

SCALE: 3/16" = 1'-0"

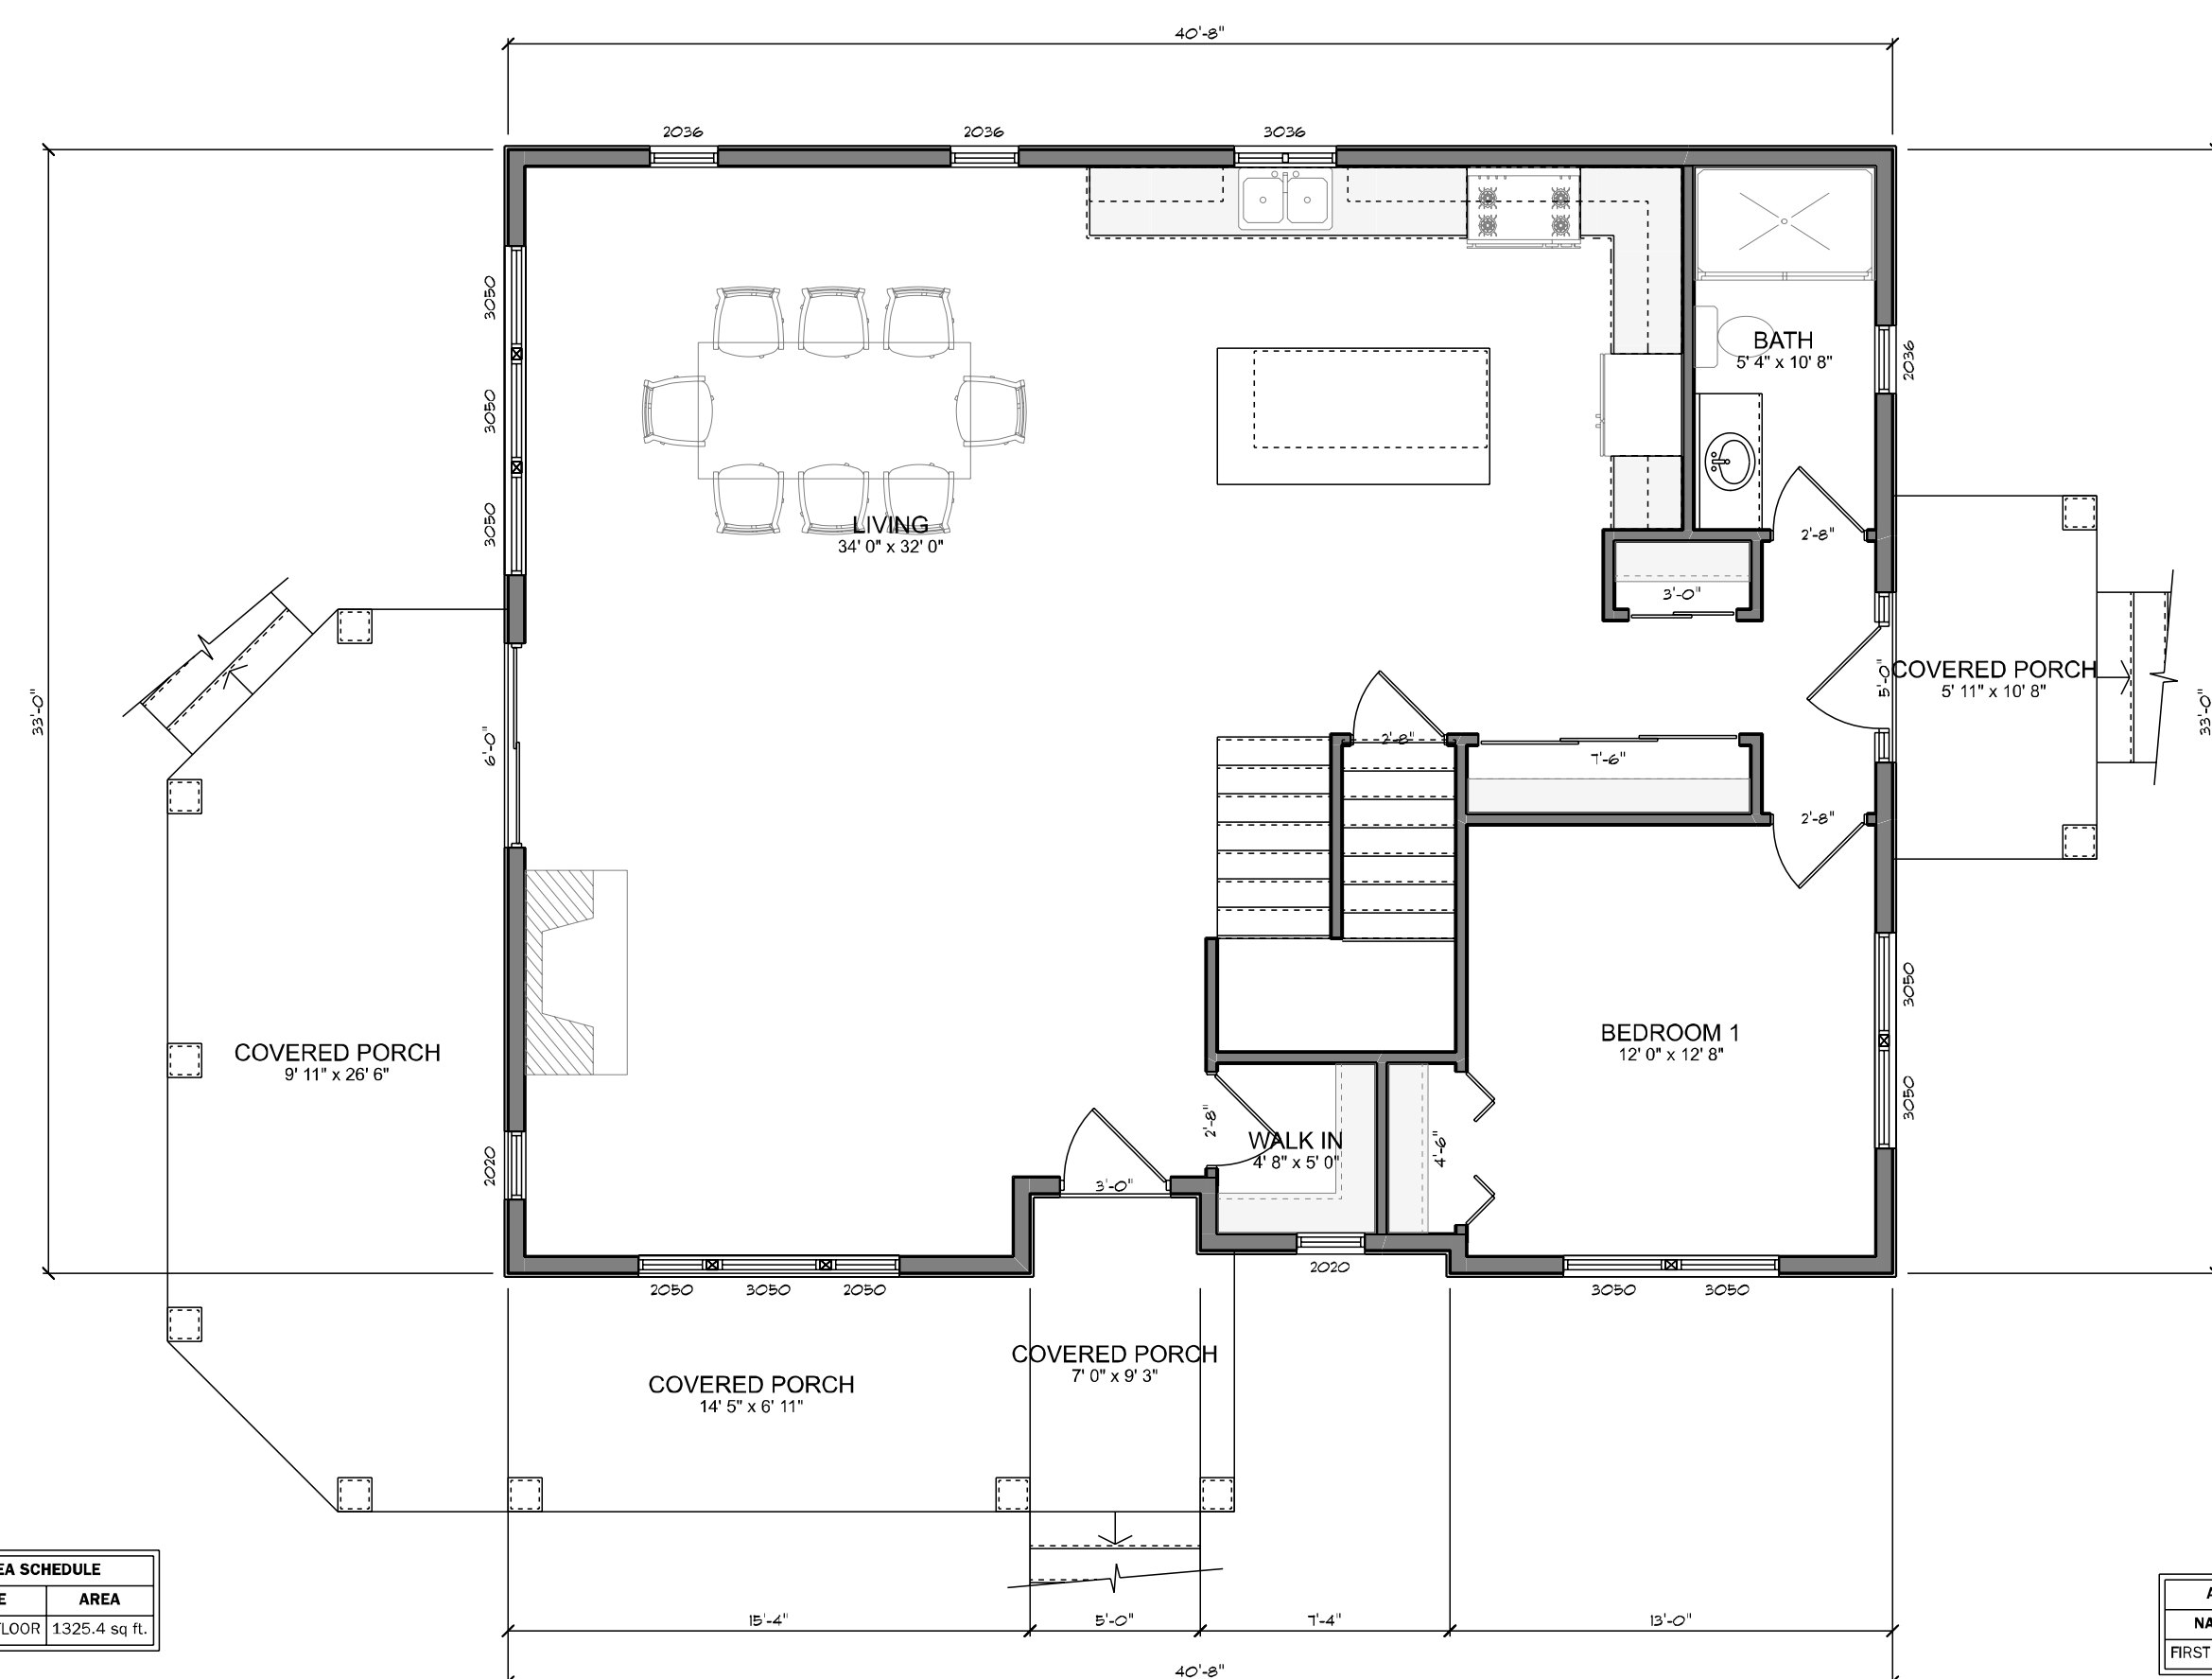

PROPOSED FIRST FLOOR

SCALE: 3/16" = 1'-0"