


The Casey Residence
 Project Number: CN#018-12-001
 307 Seventh Avenue
 Belmar
 New Jersey

PROJECT FOR:


DATE	BY
6/22/2020	BB

Grasso Design Group
 design@grassodg.com
 http://www.grassodg.com
 231 Highway 71
 Manasquan
 New Jersey
 Phone: 732-528-5850
 Fax: 732-528-9067


A-1
 SHEET TOTAL
1

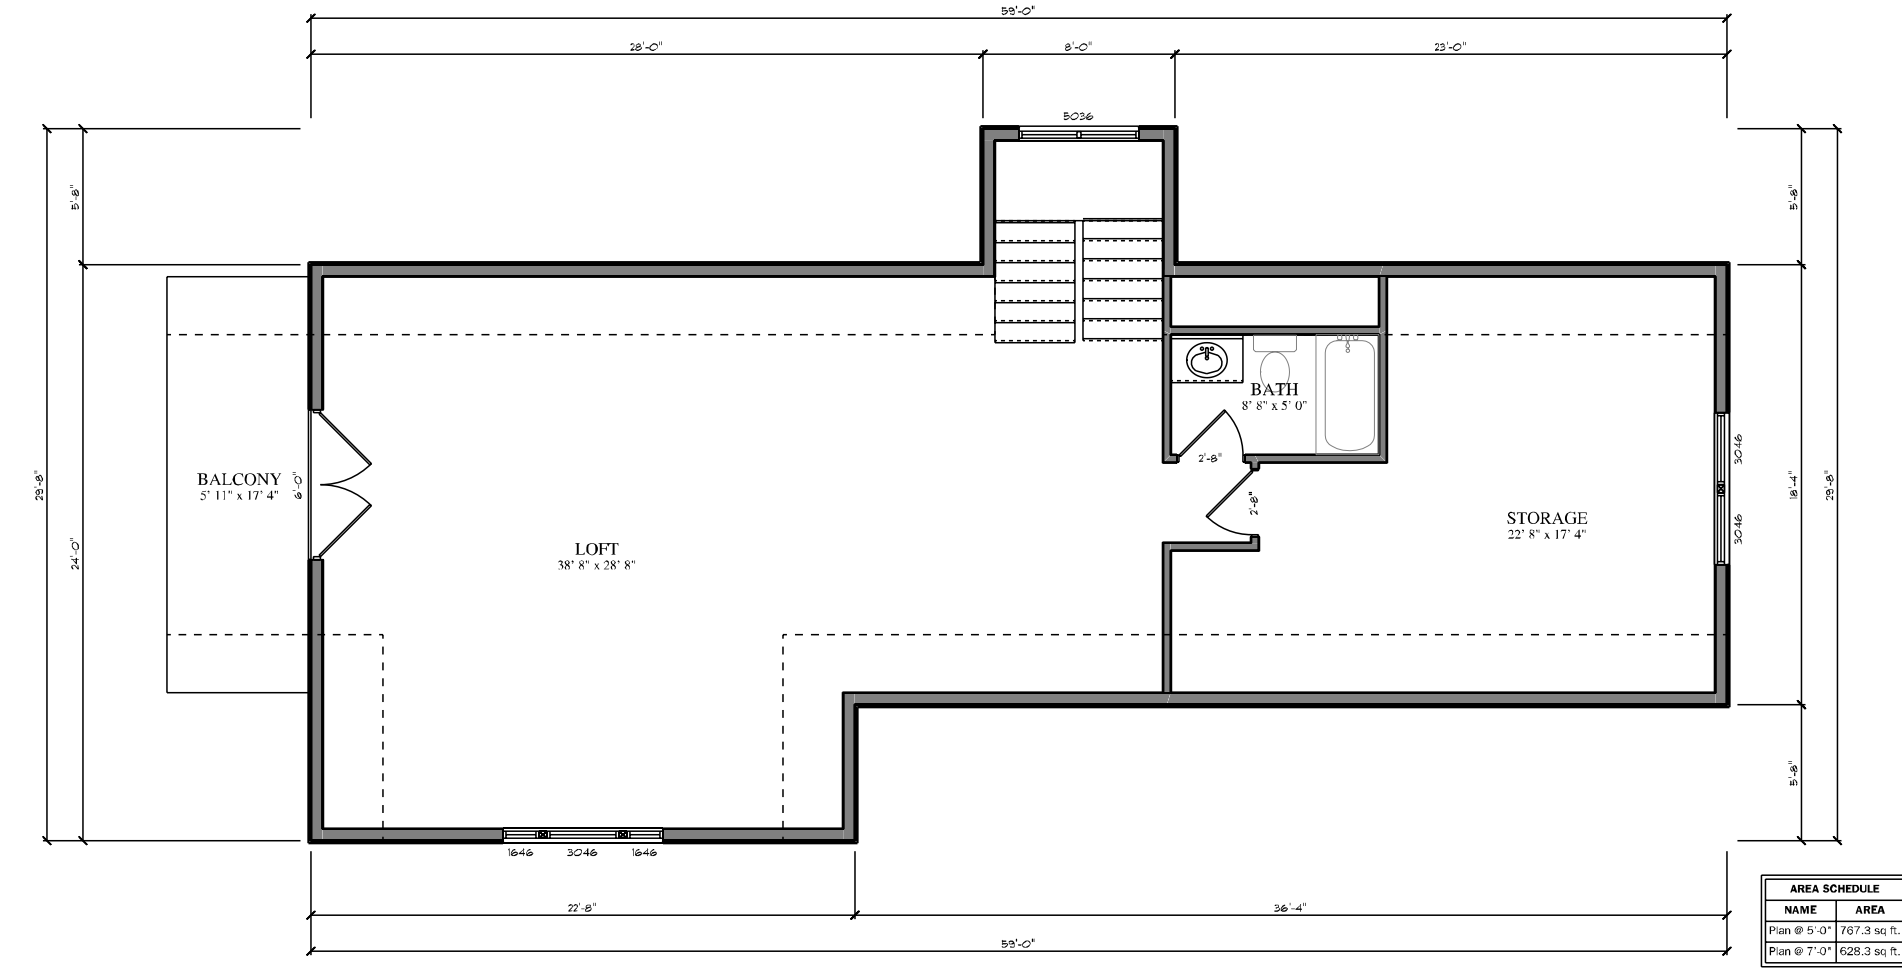

PROPOSED HABITABLE ATTIC
 SCALE: 1/8" = 1'-0"

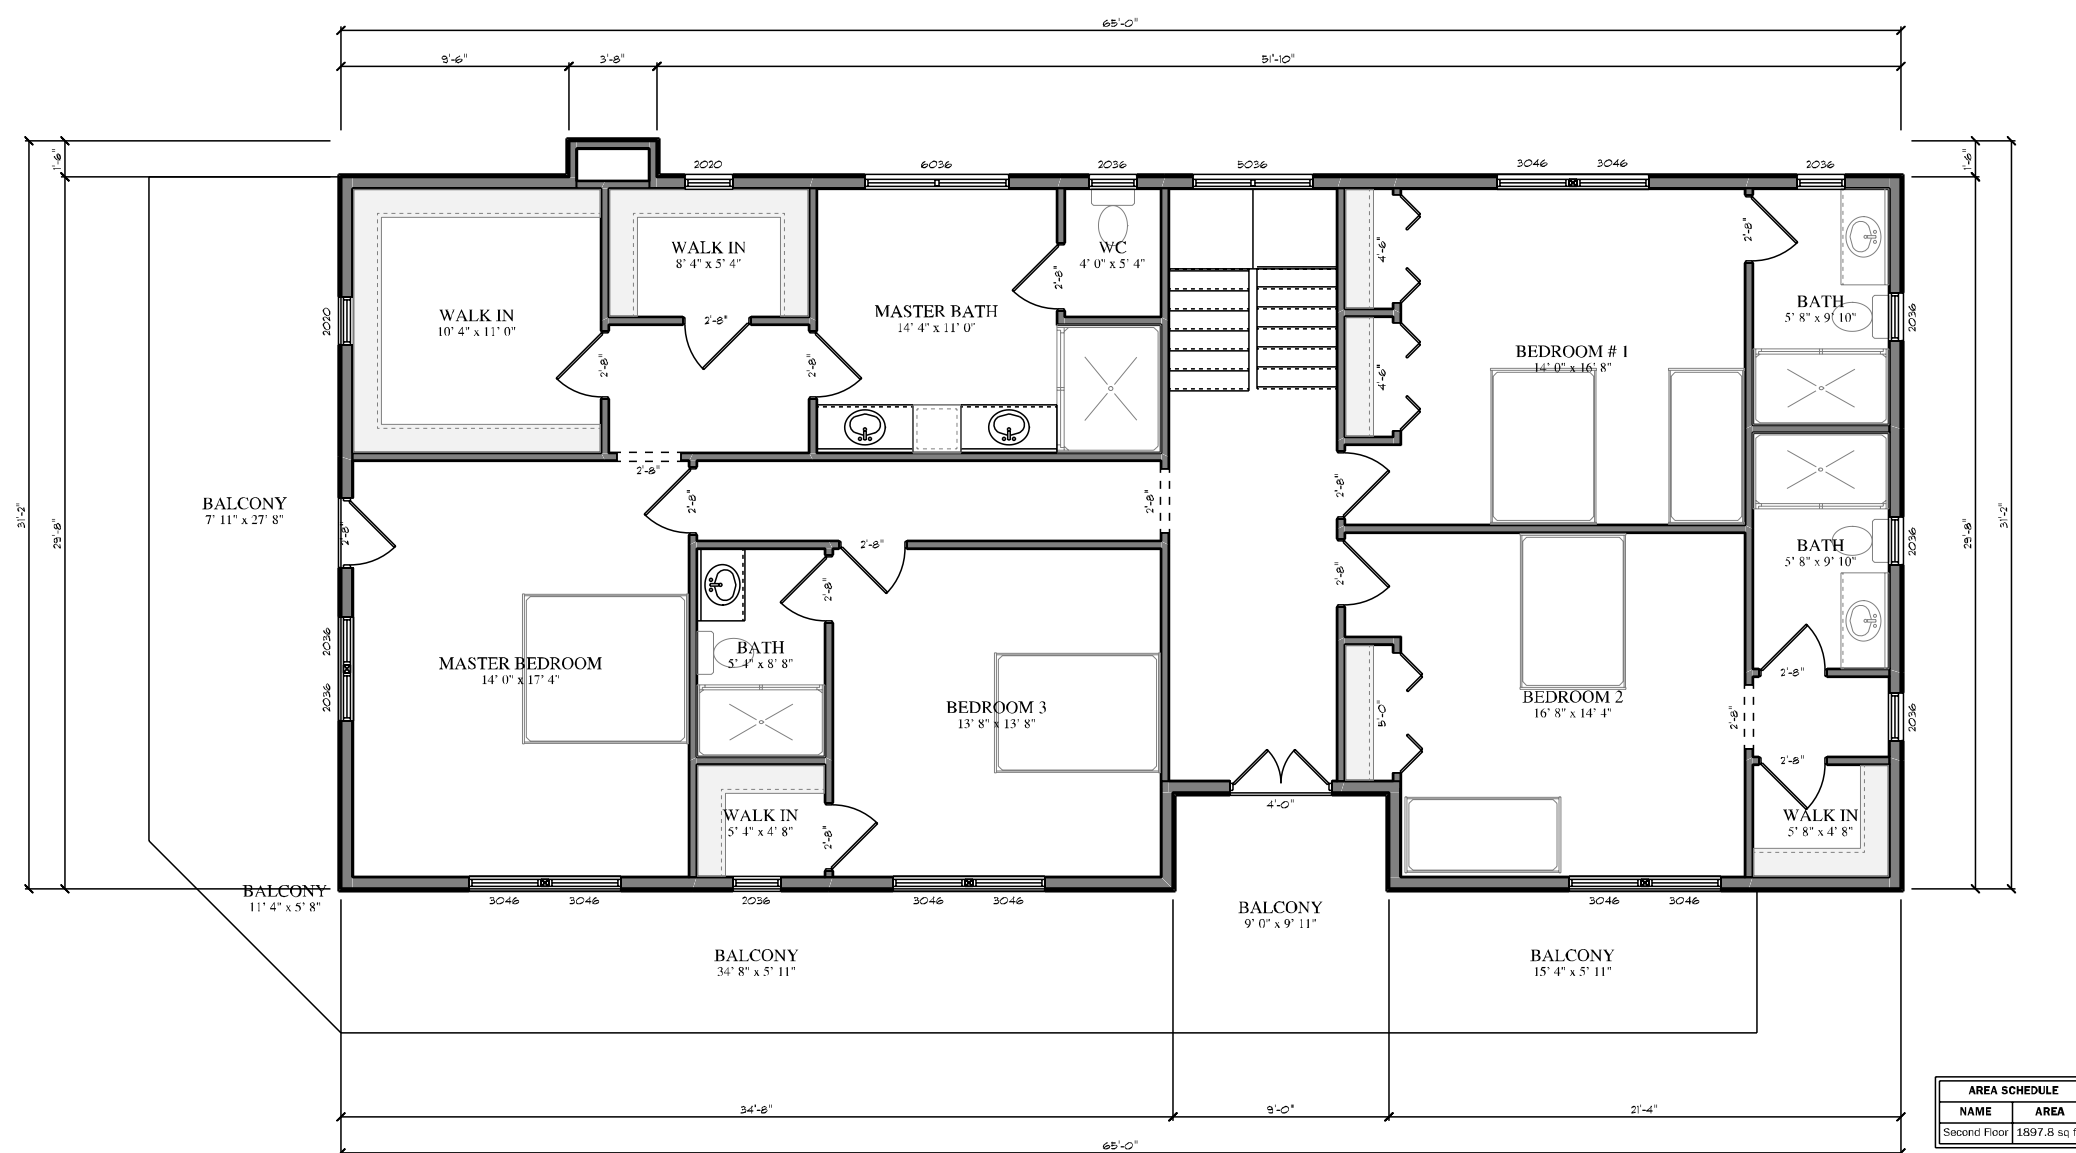


PROPOSED SECOND FLOOR
 SCALE: 1/8" = 1'-0"

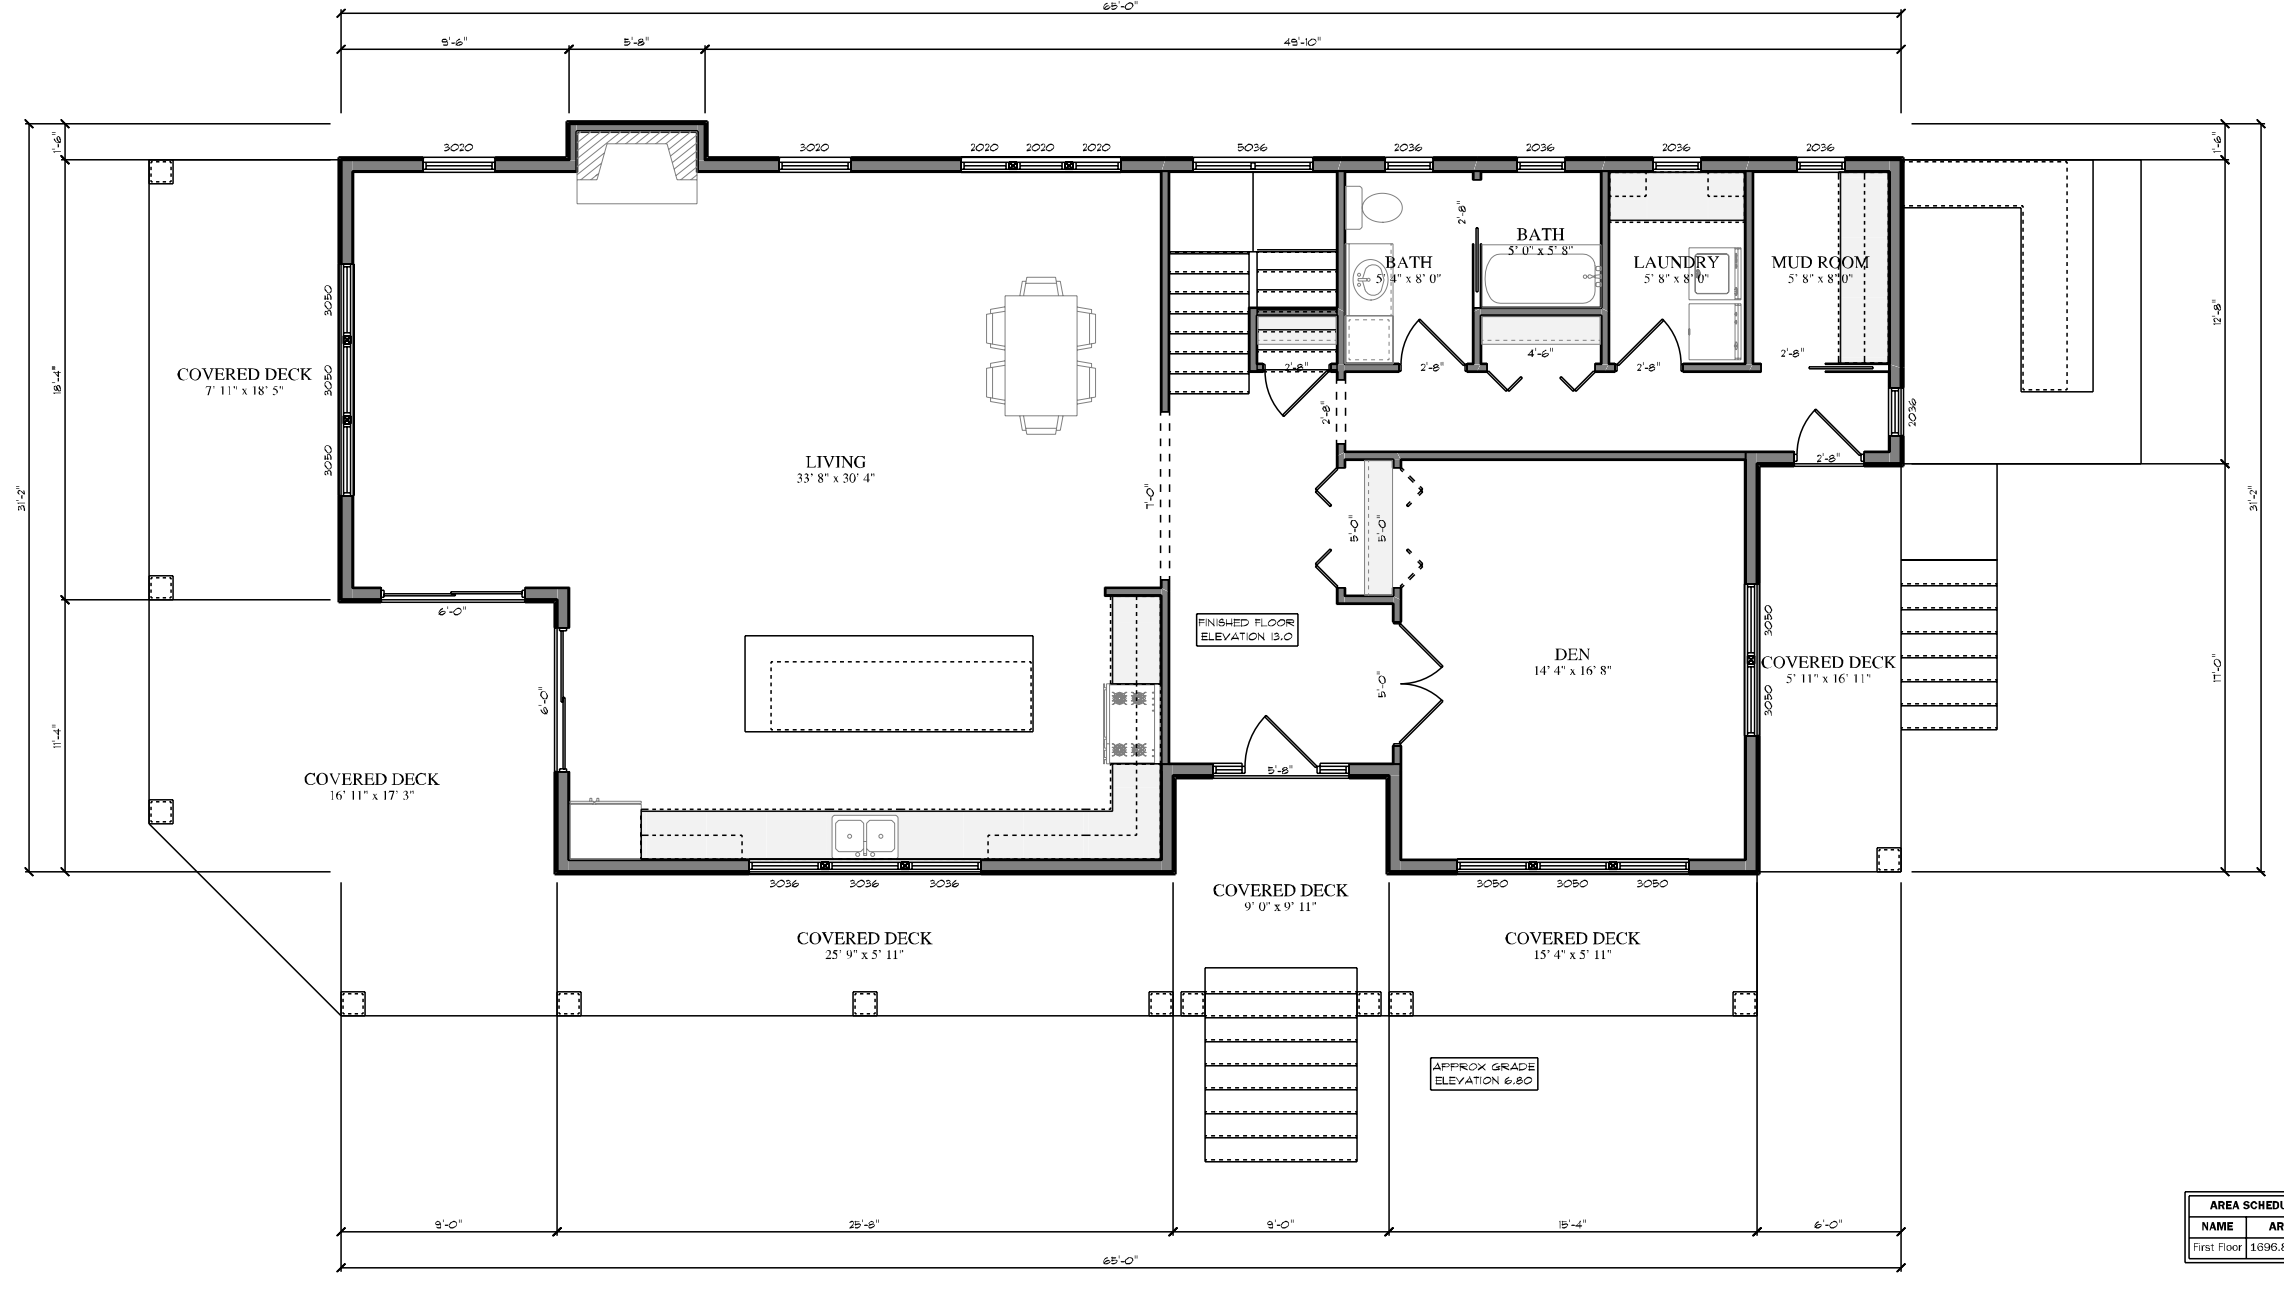

PROPOSED FIRST FLOOR
 SCALE: 1/8" = 1'-0"



GARAGE ELEVATION
 SCALE: 1/8" = 1'-0"

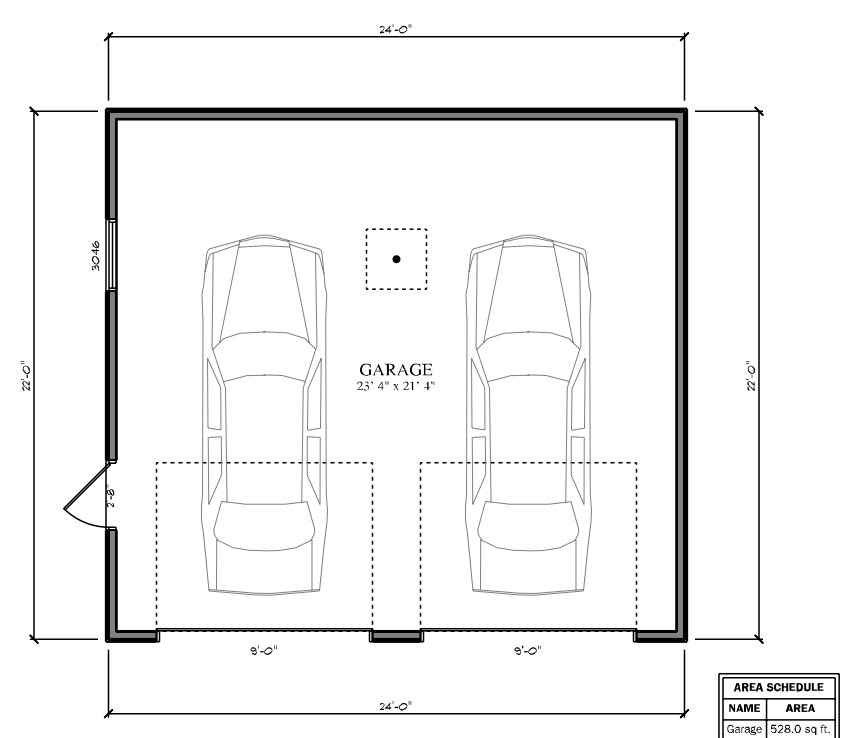

GARAGE FIRST FLOOR
 SCALE: 1/8" = 1'-0"



ELEVATION
 SCALE: 1/8" = 1'-0"



ELEVATION
 SCALE: 1/8" = 1'-0"